



**WIC SIDE ELEVATION**  
SCALE: 1/2"=1'-0"

1  
Z-8

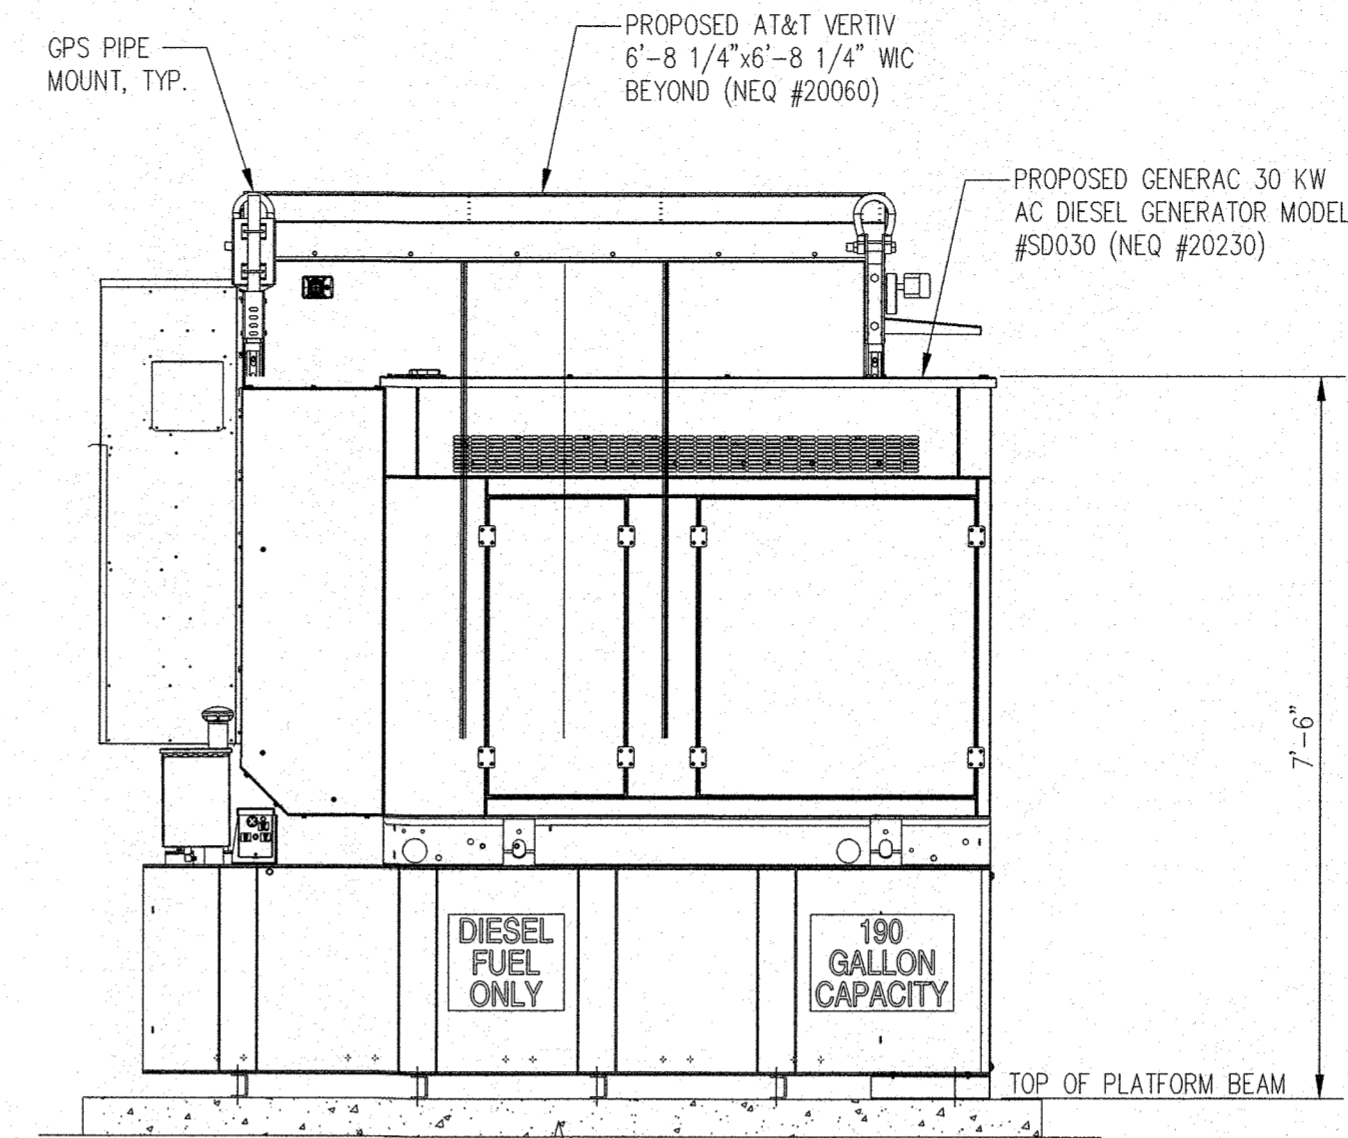


**GENERATOR SIDE ELEVATION**  
SCALE: 1/2"=1'-0"

2  
Z-8

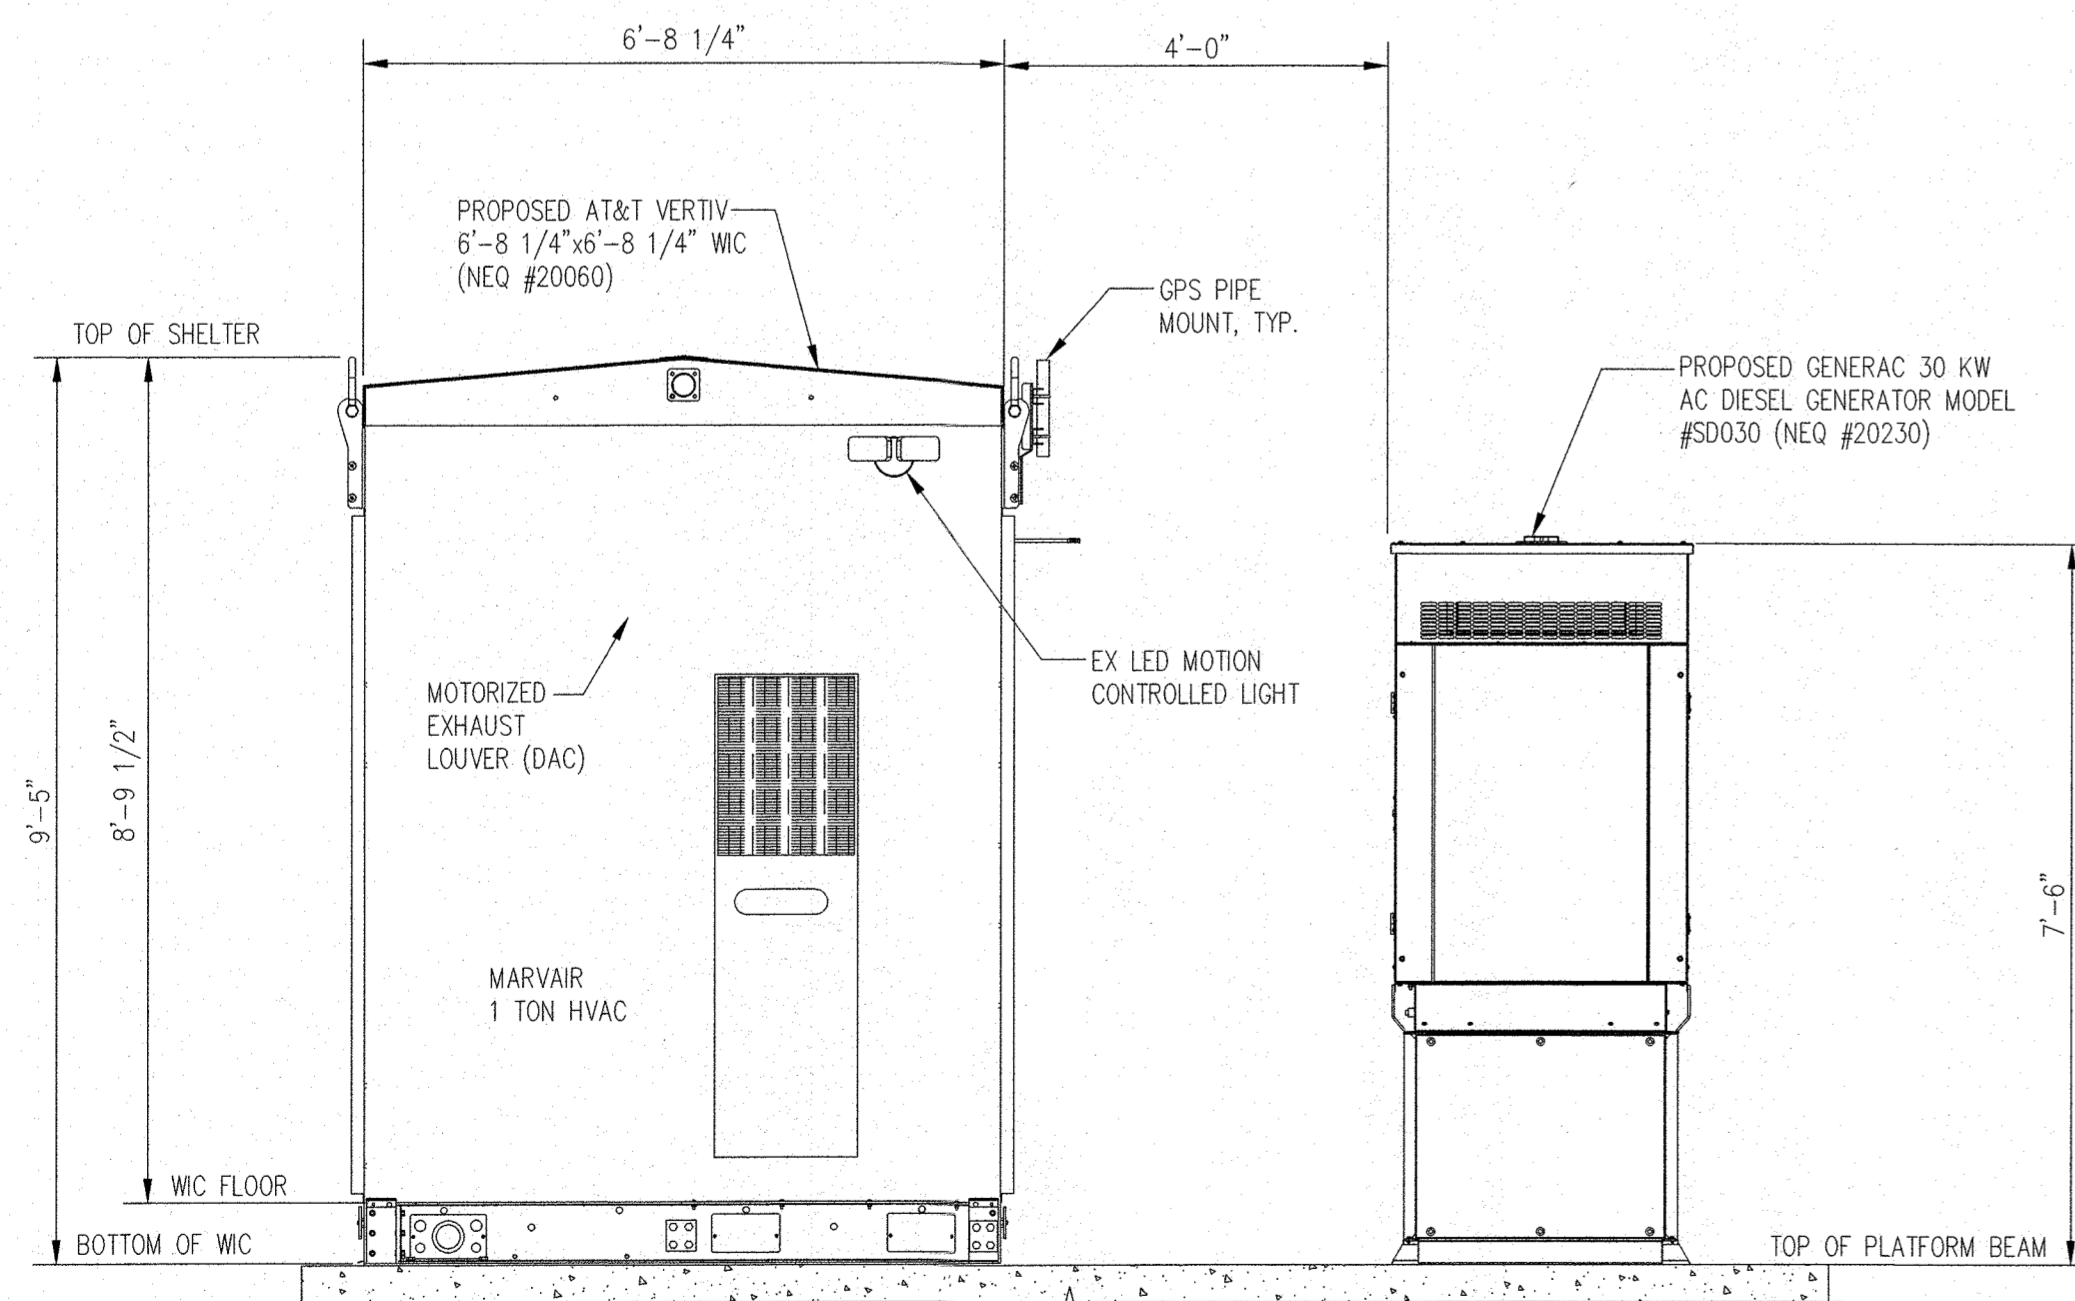

**WIC & GENERATOR BACK ELEVATION**  
SCALE: 1/2"=1'-0"


3  
Z-8

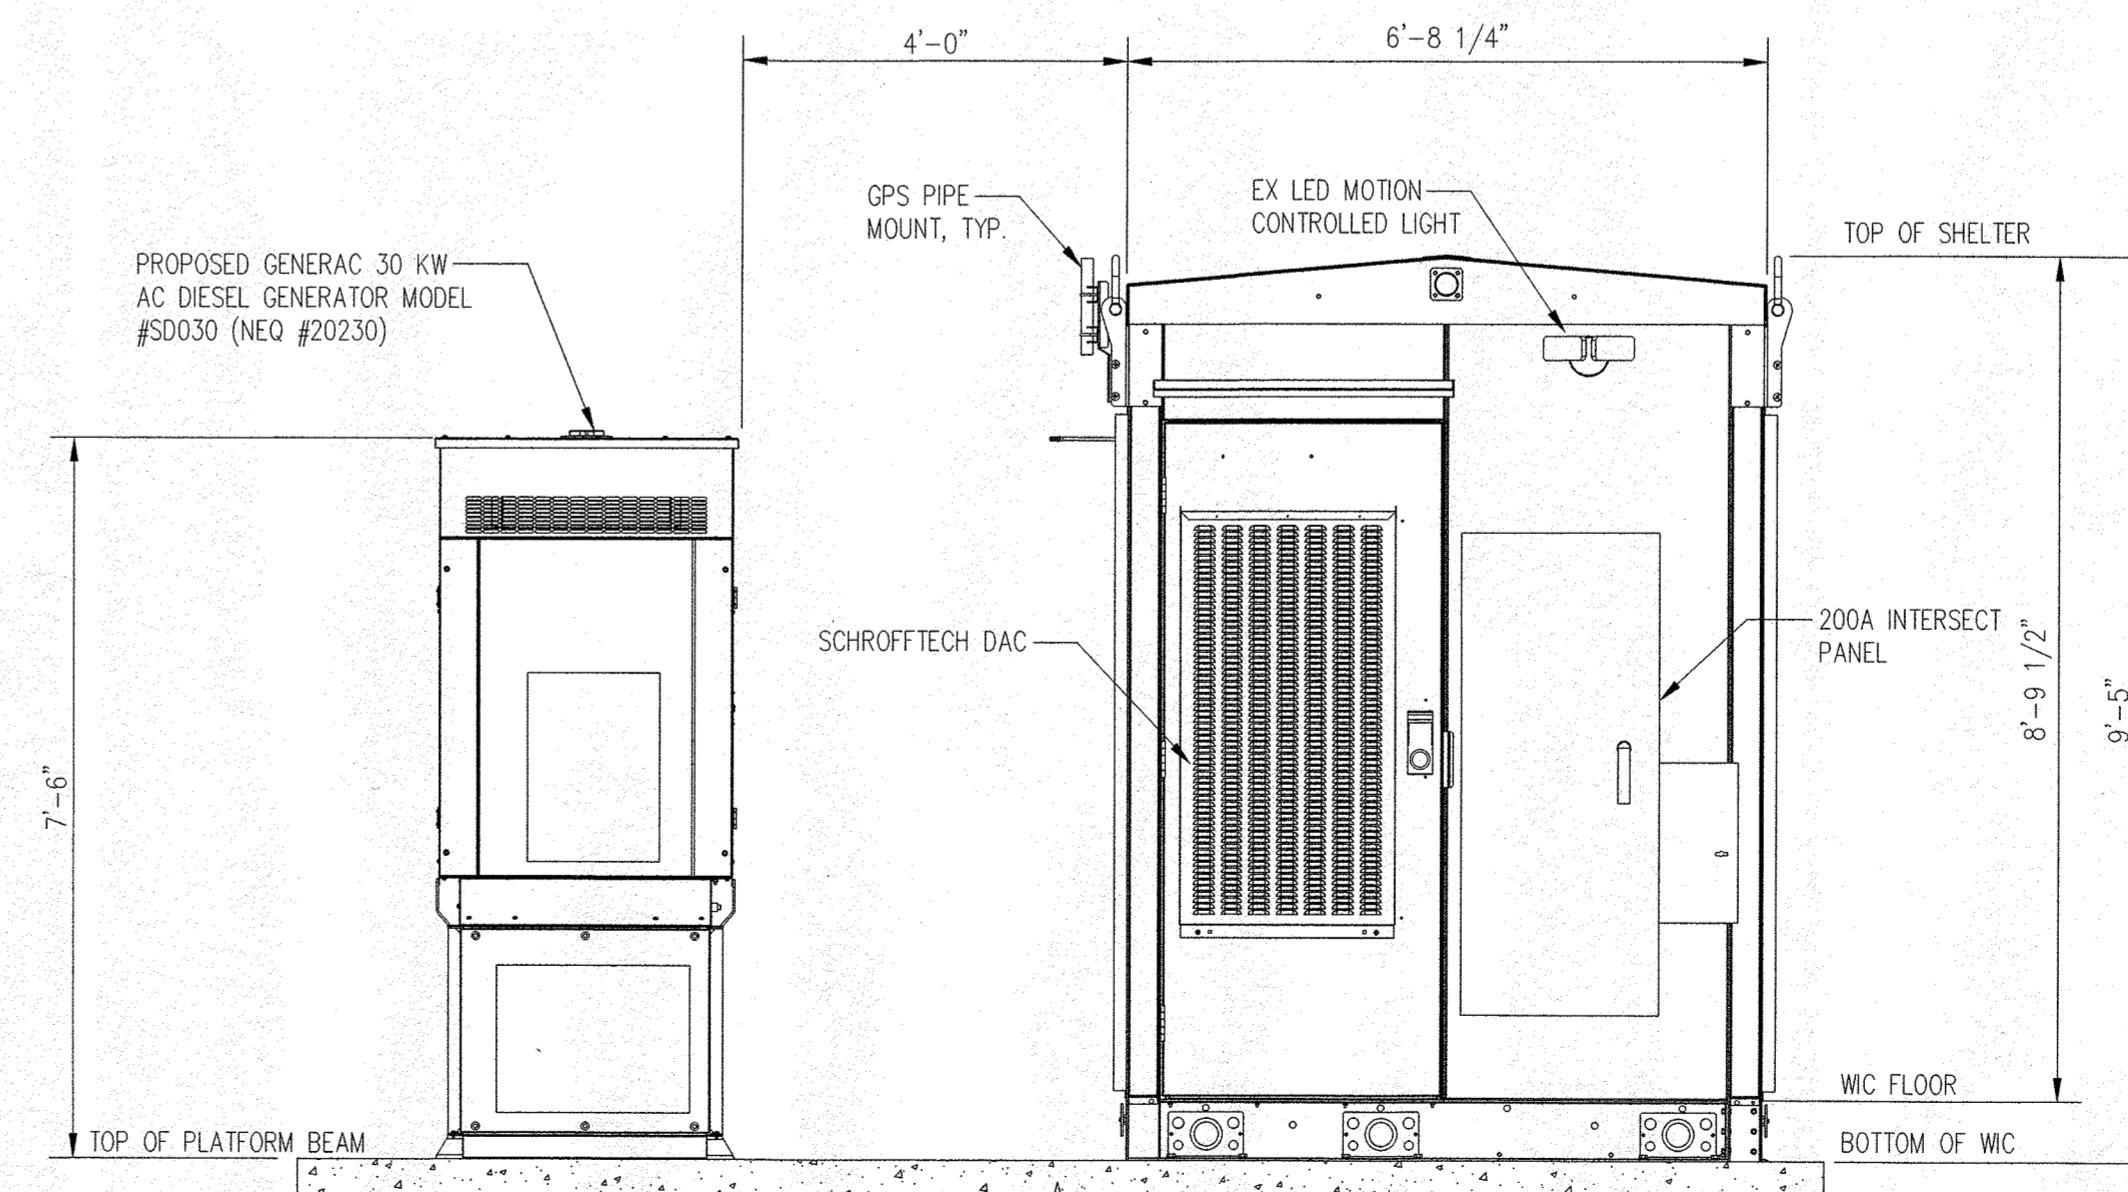

**WIC & GENERATOR FRONT ELEVATION**  
SCALE: 1/2"=1'-0"

4  
Z-8

SUBMITTALS		
DATE	DESCRIPTION	REV.
11-30-22	ZONING REVIEW	
01-09-23	MILESTONE COMMENTS	
01-31-23	MILESTONE COMMENTS	
03-03-23	COUNTY COMMENTS	

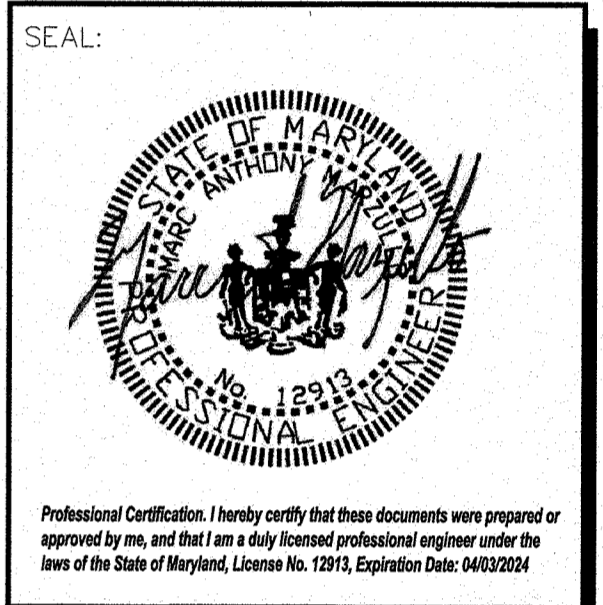

PROJECT NO: 1050.364  
DESIGNER: M.A.  
ENGINEER: M.M.

SCALE:  
SCALE AS NOTED ON DRAWING

**GRACE COMMUNITY  
CHURCH SITE**  
8200 OLD COLUMBIA RD.  
FULTON, MD 20759

TITLE:  
**AT&T  
EQUIPMENT AND  
GENERATOR  
DETAILS**

SHEET NUMBER:  
**Z-8**