


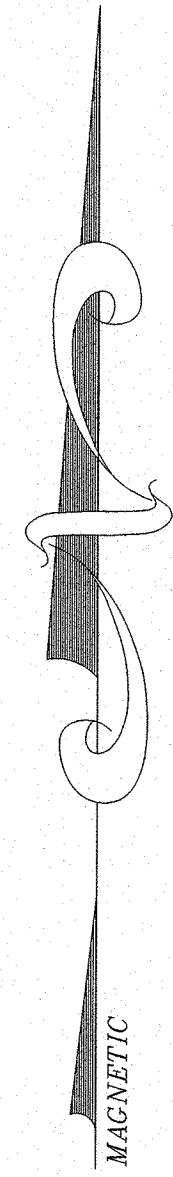

**PARTIAL SITE PLAN**  
 SCALE: 1" = 10'  
 1  
 Z-2  
 TRUE NORTH



**entrex**  
 communication services, inc.  
 6100 Executive Blvd., Suite 430  
 Rockville, MD 20852  
 Phone: (202)408-0960

**SUBMITTALS**

DATE	DESCRIPTION	REV.
11-30-22	ZONING REVIEW	
01-09-23	MILESTONE COMMENTS	
01-31-23	MILESTONE COMMENTS	
03-03-23	COUNTY COMMENTS	



PROJECT NO: 1050.364  
 DESIGNER: R.S.  
 ENGINEER: M.M.

SCALE:  
 SCALE AS NOTED ON DRAWING

**GRACE COMMUNITY CHURCH SITE**  
 8200 OLD COLUMBIA RD.  
 FULTON, MD 20759

TITLE:  
**PARTIAL SITE PLAN**

SHEET NUMBER:  
**Z-2**