



LANDSCAPE PLAN
SCALE: 3/16" = 1'-0"
1
Z-10
TRUE NORTH

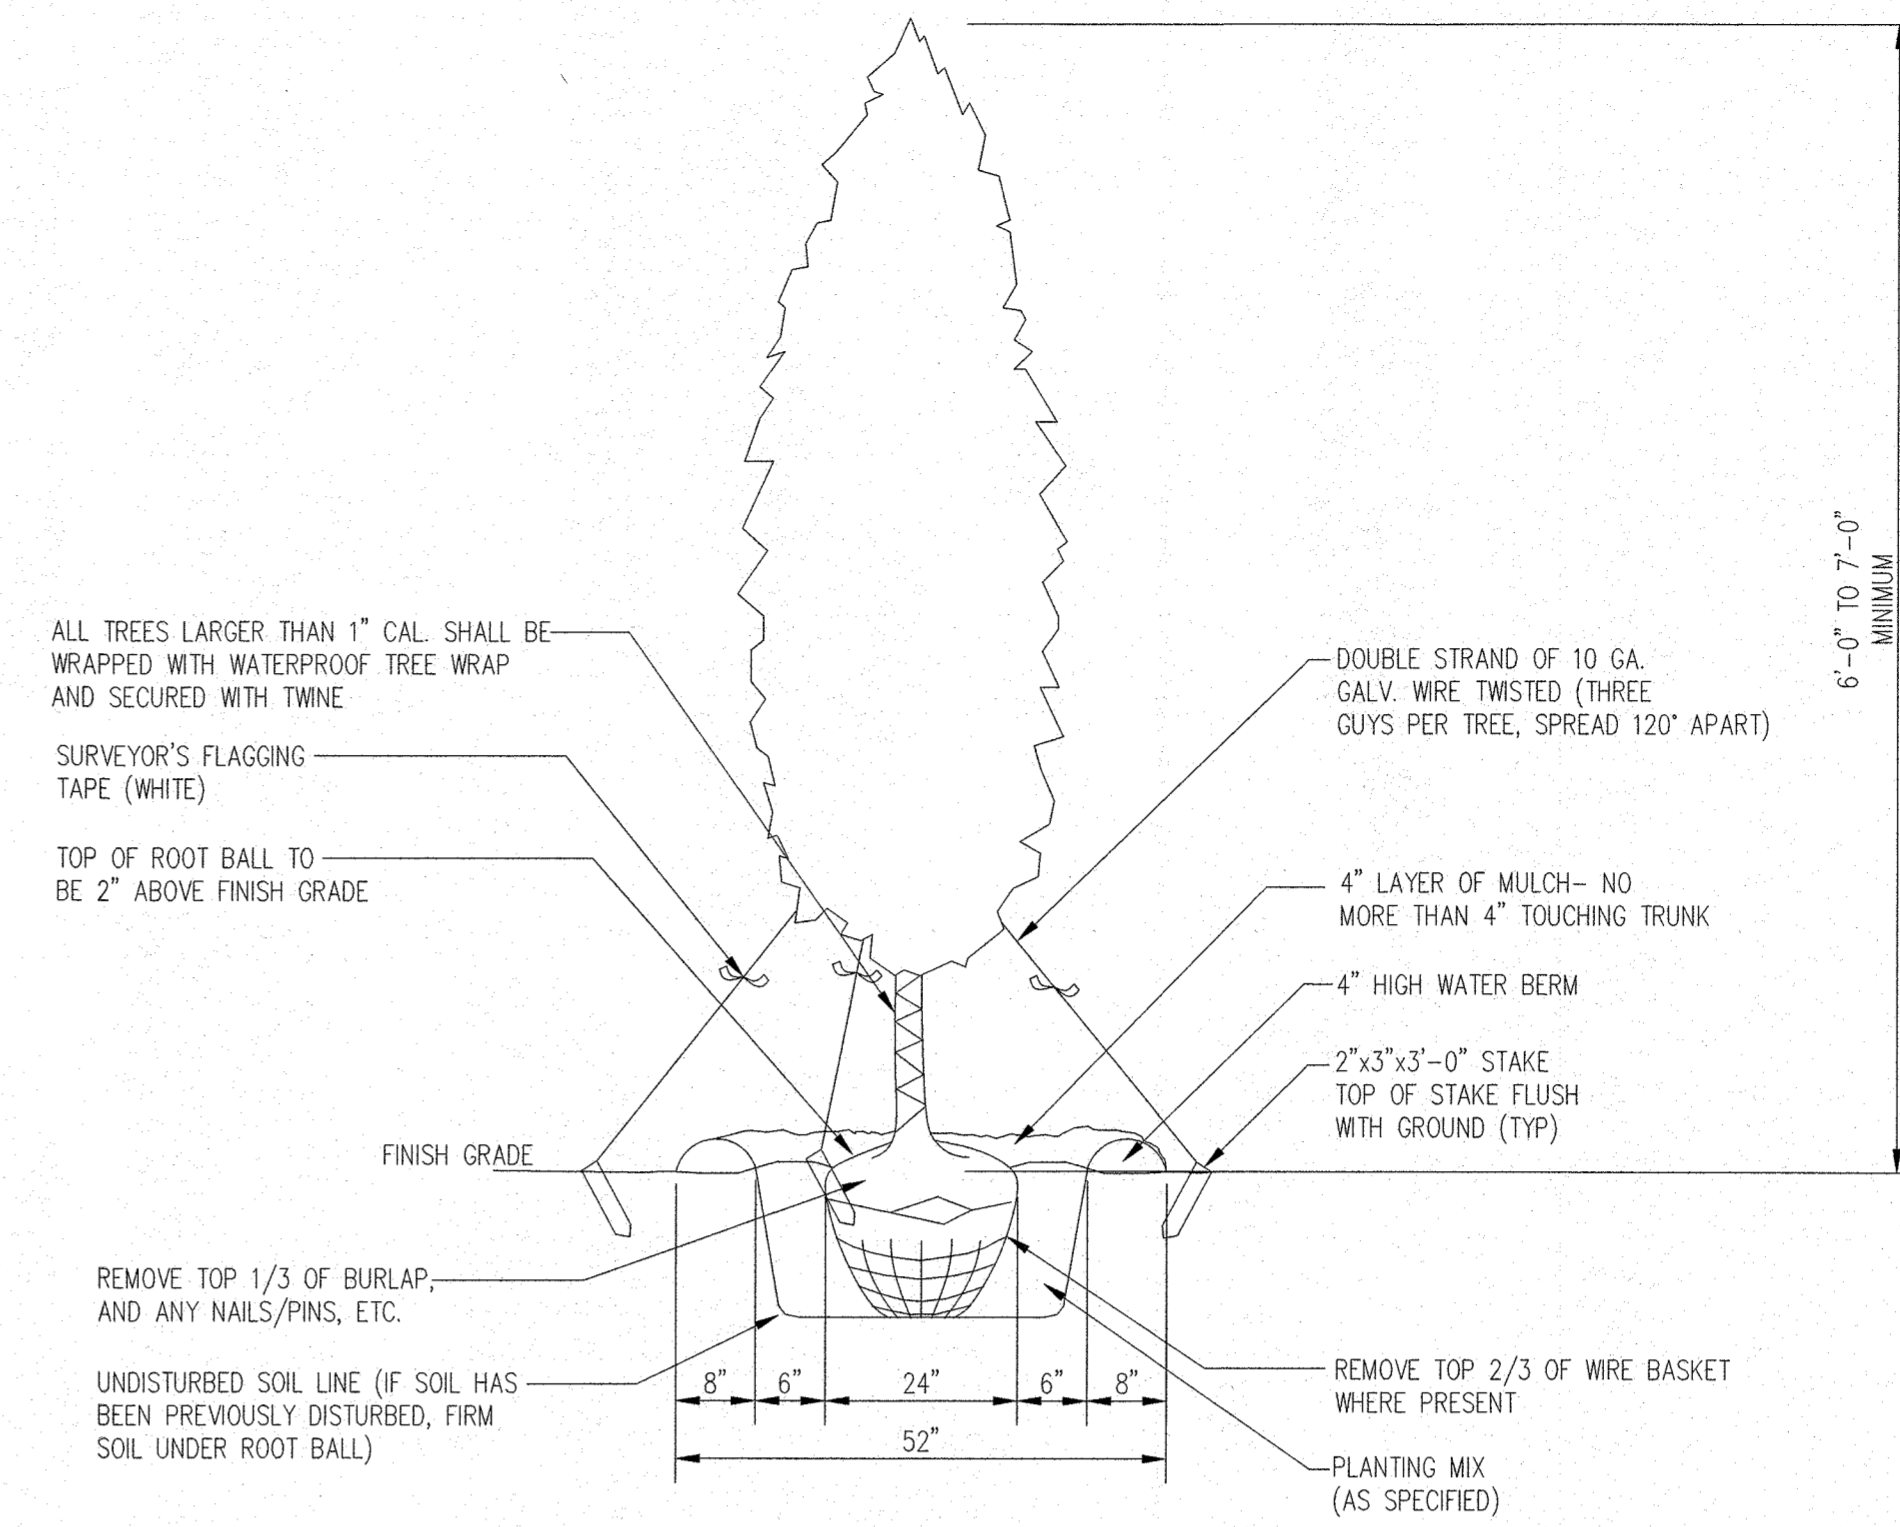

TREE PLANTING DETAIL
SCALE: N.T.S.
2
Z-10

- NOTES:
 1. REMOVE WIRE OR NYLON TWINE FROM BALL
 2. INSTALL TOP OF BALL 2" ABOVE FINISH GRADE
 3. SOAK ROOT BALL AND PLANT PIT IMMEDIATELY
 4. 4" SAUCER WILL BE OUTSIDE OF BACKFILL.

PLANT LIST

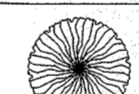	QTY.	COMMON NAME	SPECIES NAME	SIZE/REMARKS
	22	WHITE PINES	PINUS STROBUS	HEALTHY STRAIGHT TRUNK, WELL BRANCHED 5' TO 6' MINIMUM HEIGHT AT PLANTING.

GENERAL PLANTING NOTES:


- ALL PLANTS SHALL BE HEALTHY, VIGOROUS MATERIAL, FREE OF PESTS AND DISEASE.
- ALL PLANTS SHALL BE CONTAINER-GROWN OR BALLED AND BURLAPPED.
- ALL TREES SHALL BE STRAIGHT TRUNKED, FULL HEADED.
- ALL PLANTS ARE SUBJECT TO THE APPROVAL OF THE OWNER'S REPRESENTATIVE BEFORE, DURING, AND AFTER INSTALLATION.
- ALL TREES SHALL BE GUYED OR STAKED AS SHOWN. STAKES AND GUY WIRES SHALL BE REMOVED WITH IN 1 YEAR OF INSTALLATION.
- ALL PLANTS AND PLANTING AREAS SHALL BE COMPLETELY MULCHED.
- PRIOR TO CONSTRUCTION, THE CONTRACTOR SHALL BE RESPONSIBLE FOR LOCATING ALL UNDERGROUND UTILITIES AND SHALL AVOID DAMAGE TO ALL UTILITIES DURING COURSE OF THE WORK. THE CONTRACTOR IS RESPONSIBLE FOR REPAIRING ALL DAMAGE TO UTILITIES, STRUCTURES, SITE APPURTENANCES, ETC. WHICH OCCURS AS A RESULT OF THE LANDSCAPE CONSTRUCTION.
- THE CONTRACTOR IS RESPONSIBLE FOR VERIFYING ALL QUANTITIES SHOWN ON THESE PLANS BEFORE PRICING THE WORK.
- THE CONTRACTOR IS RESPONSIBLE FOR FULLY MAINTAINING ALL PLANTING (INCLUDING, BUT NOT LIMITED TO: WATERING, SPRAYING, MULCHING, FERTILIZATION, ETC.) OF PLANTING AREAS AND LAWNS UNTIL THE WORK IS ACCEPTED IN TOTAL BY THE OWNER'S REPRESENTATIVE.
- THE OWNER'S REPRESENTATIVE WILL APPROVE THE STAKED LOCATION OF ALL PLANT MATERIAL PRIOR TO INSTALLATION.
- AFTER BEING DUG AT THE NURSERY SOURCE, ALL TREES IN LEAF SHALL BE ACCLIMATED FOR TWO (2) WEEKS UNDER A MIST SYSTEM PRIOR TO INSTALLATION.
- ANY PLANT MATERIAL THAT DIES, TURNS BROWN OR DEFOOLIATES (PRIOR TO TOTAL ACCEPTANCE OF THE WORK) SHALL BE PROMPTLY REMOVED FROM THE SITE AND REPLACED WITH MATERIAL OF THE SAME SPECIES, QUANTITY, SIZE AND MEETING ALL SPECIFICATIONS.
- STANDARDS SET FORTH IN "AMERICAN STANDARD FOR NURSERY STOCK", LATEST EDITION, REPRESENT GUIDELINE SPECIFICATIONS ONLY AND SHALL CONSTITUTE MINIMUM QUALITY REQUIREMENTS FOR PLANT MATERIAL.
- CONTRACTOR TO WATER AND WARRANTY TREES FOR 1 YEAR.

PLANTING NOTE:

THE OWNER OF FEE TITLE TO ANY PROPERTY ON WHICH PLANT MATERIAL HAS BEEN ESTABLISHED IN ACCORDANCE WITH AN APPROVED LANDSCAPING/PLANTING PLAN SHALL BE RESPONSIBLE FOR THE MAINTENANCE, REPAIR AND REPLACEMENT OF THE APPROVED PLANT MATERIAL AS REQUIRED BY THE ORDINANCE.

SUBMITTALS

DATE	DESCRIPTION	REV.
11-30-22	ZONING REVIEW	
01-09-23	MILESTONE COMMENTS	
01-31-23	MILESTONE COMMENTS	
03-03-23	COUNTY COMMENTS	

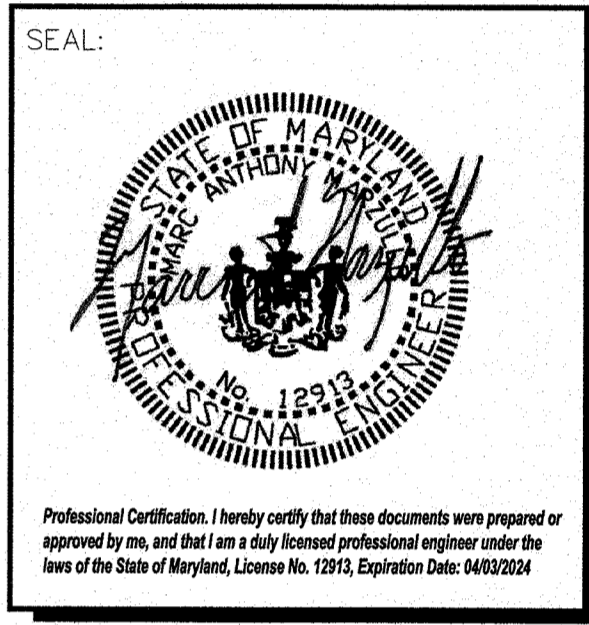

PROJECT NO: 1050.364
 DESIGNER: M. A.
 ENGINEER: M. M.

SCALE:
 SCALE AS NOTED ON DRAWING

GRACE COMMUNITY CHURCH SITE
 8200 OLD COLUMBIA RD.
 FULTON, MD 20759

TITLE:
LANDSCAPE PLAN, NOTES AND DETAILS

SHEET NUMBER:
Z-10