

LINE TYPES

CONCRETE CURB	=====
EDGE OF ASPHALT	=====
FENCE LINE - CHAIN	-x-x-x-x-x-x-x-x-x-x-x-x-x-x-x-x-
EX. 1' CONTOUR LINE	-----
EX. 5' CONTOUR LINE	-----
LIMITS OF DISTURBANCE	-----lod-----lod-----lod-----lod-----
SILT FENCE	-----LOD/SF-----LOD/SF-----LOD/SF-----LOD/SF-----

AREA TABULATION

SITE AREA:	3.38 AC / 30.76 AC
DISTURBED AREA:	4,682 SF (0.1075 AC)
ADDED IMPERVIOUS AREA:	1,472 SF (0.0338 AC)


DUST CONTROL

DUST CONTROL SHALL BE PROVIDED FOR REDUCING SURFACE AND AIR MOVEMENT DURING LAND DISTURBANCE. THE CONTRACTOR SHALL PROVIDE A WATER TRUCK IF PUBLIC WATER IS NOT AVAILABLE. CONSTRUCTION AREA SHALL BE MOISTENED AS NEEDED TO PREVENT DUST CREATION.


GRADING NOTE

THE SITE IS RELATIVELY FLAT. THERE IS NO GRADING PROPOSED FOR THIS PROJECT. SITE WILL BE BUILT ON GRADE.

DETAIL 22 - SILT FENCE

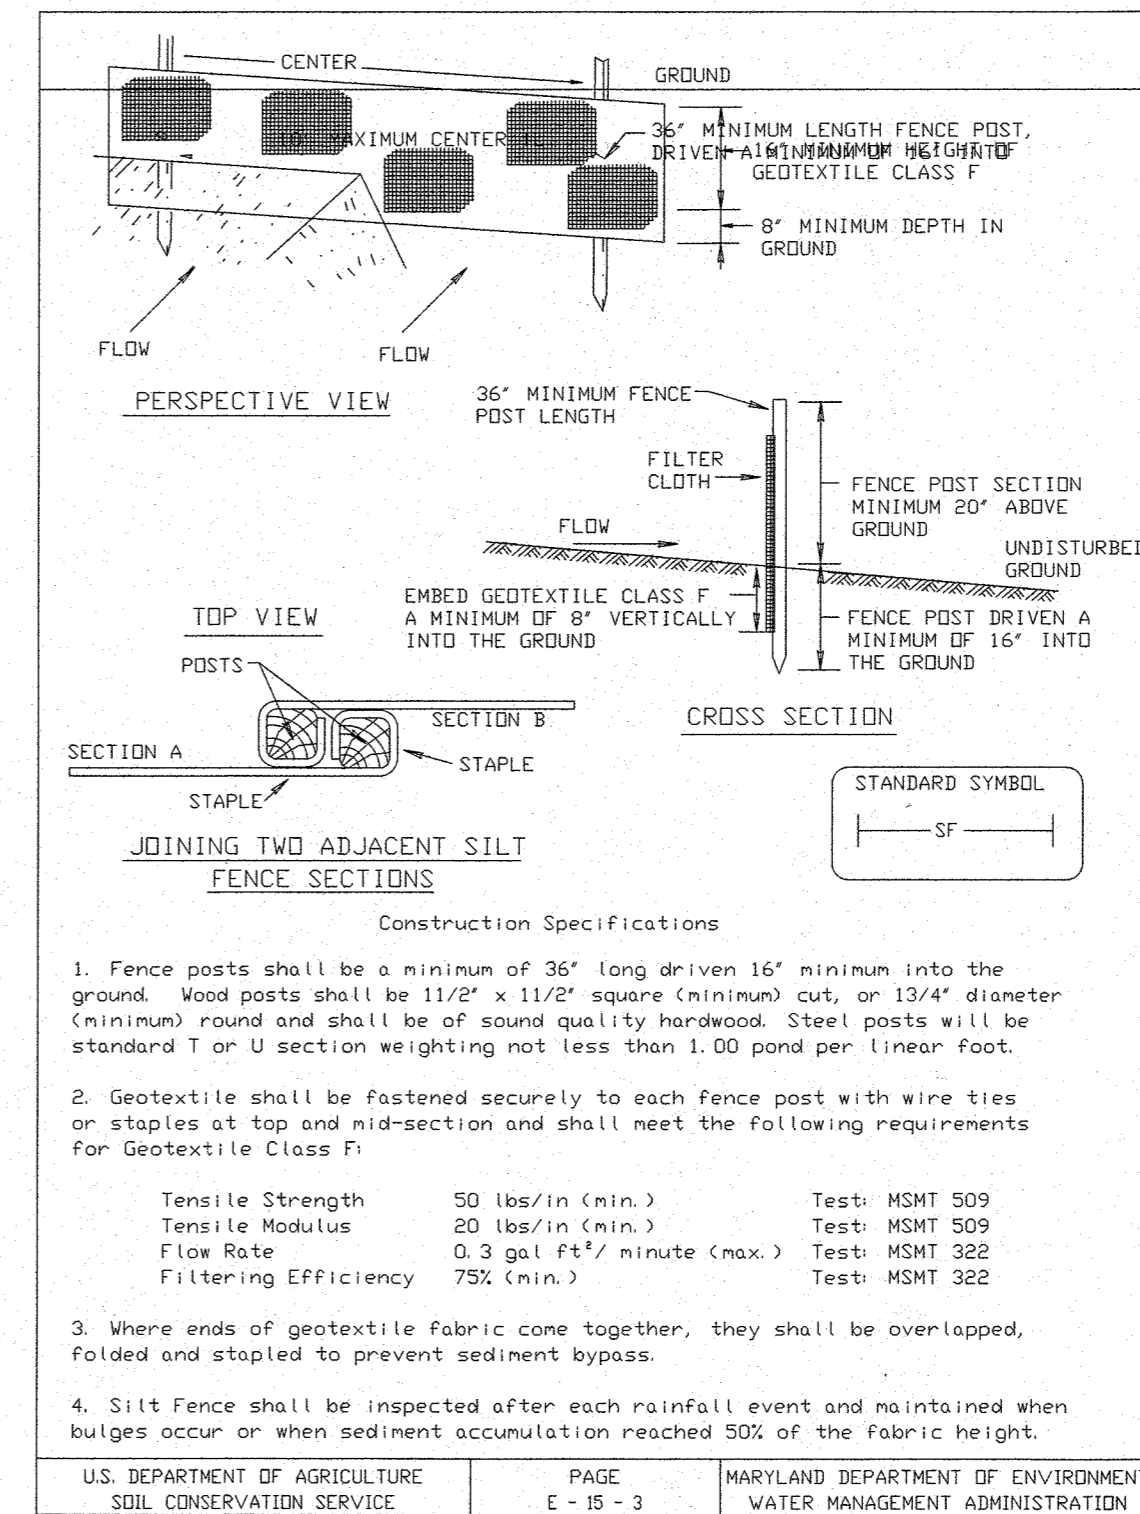

SILT FENCE
SCALE: N.T.S.

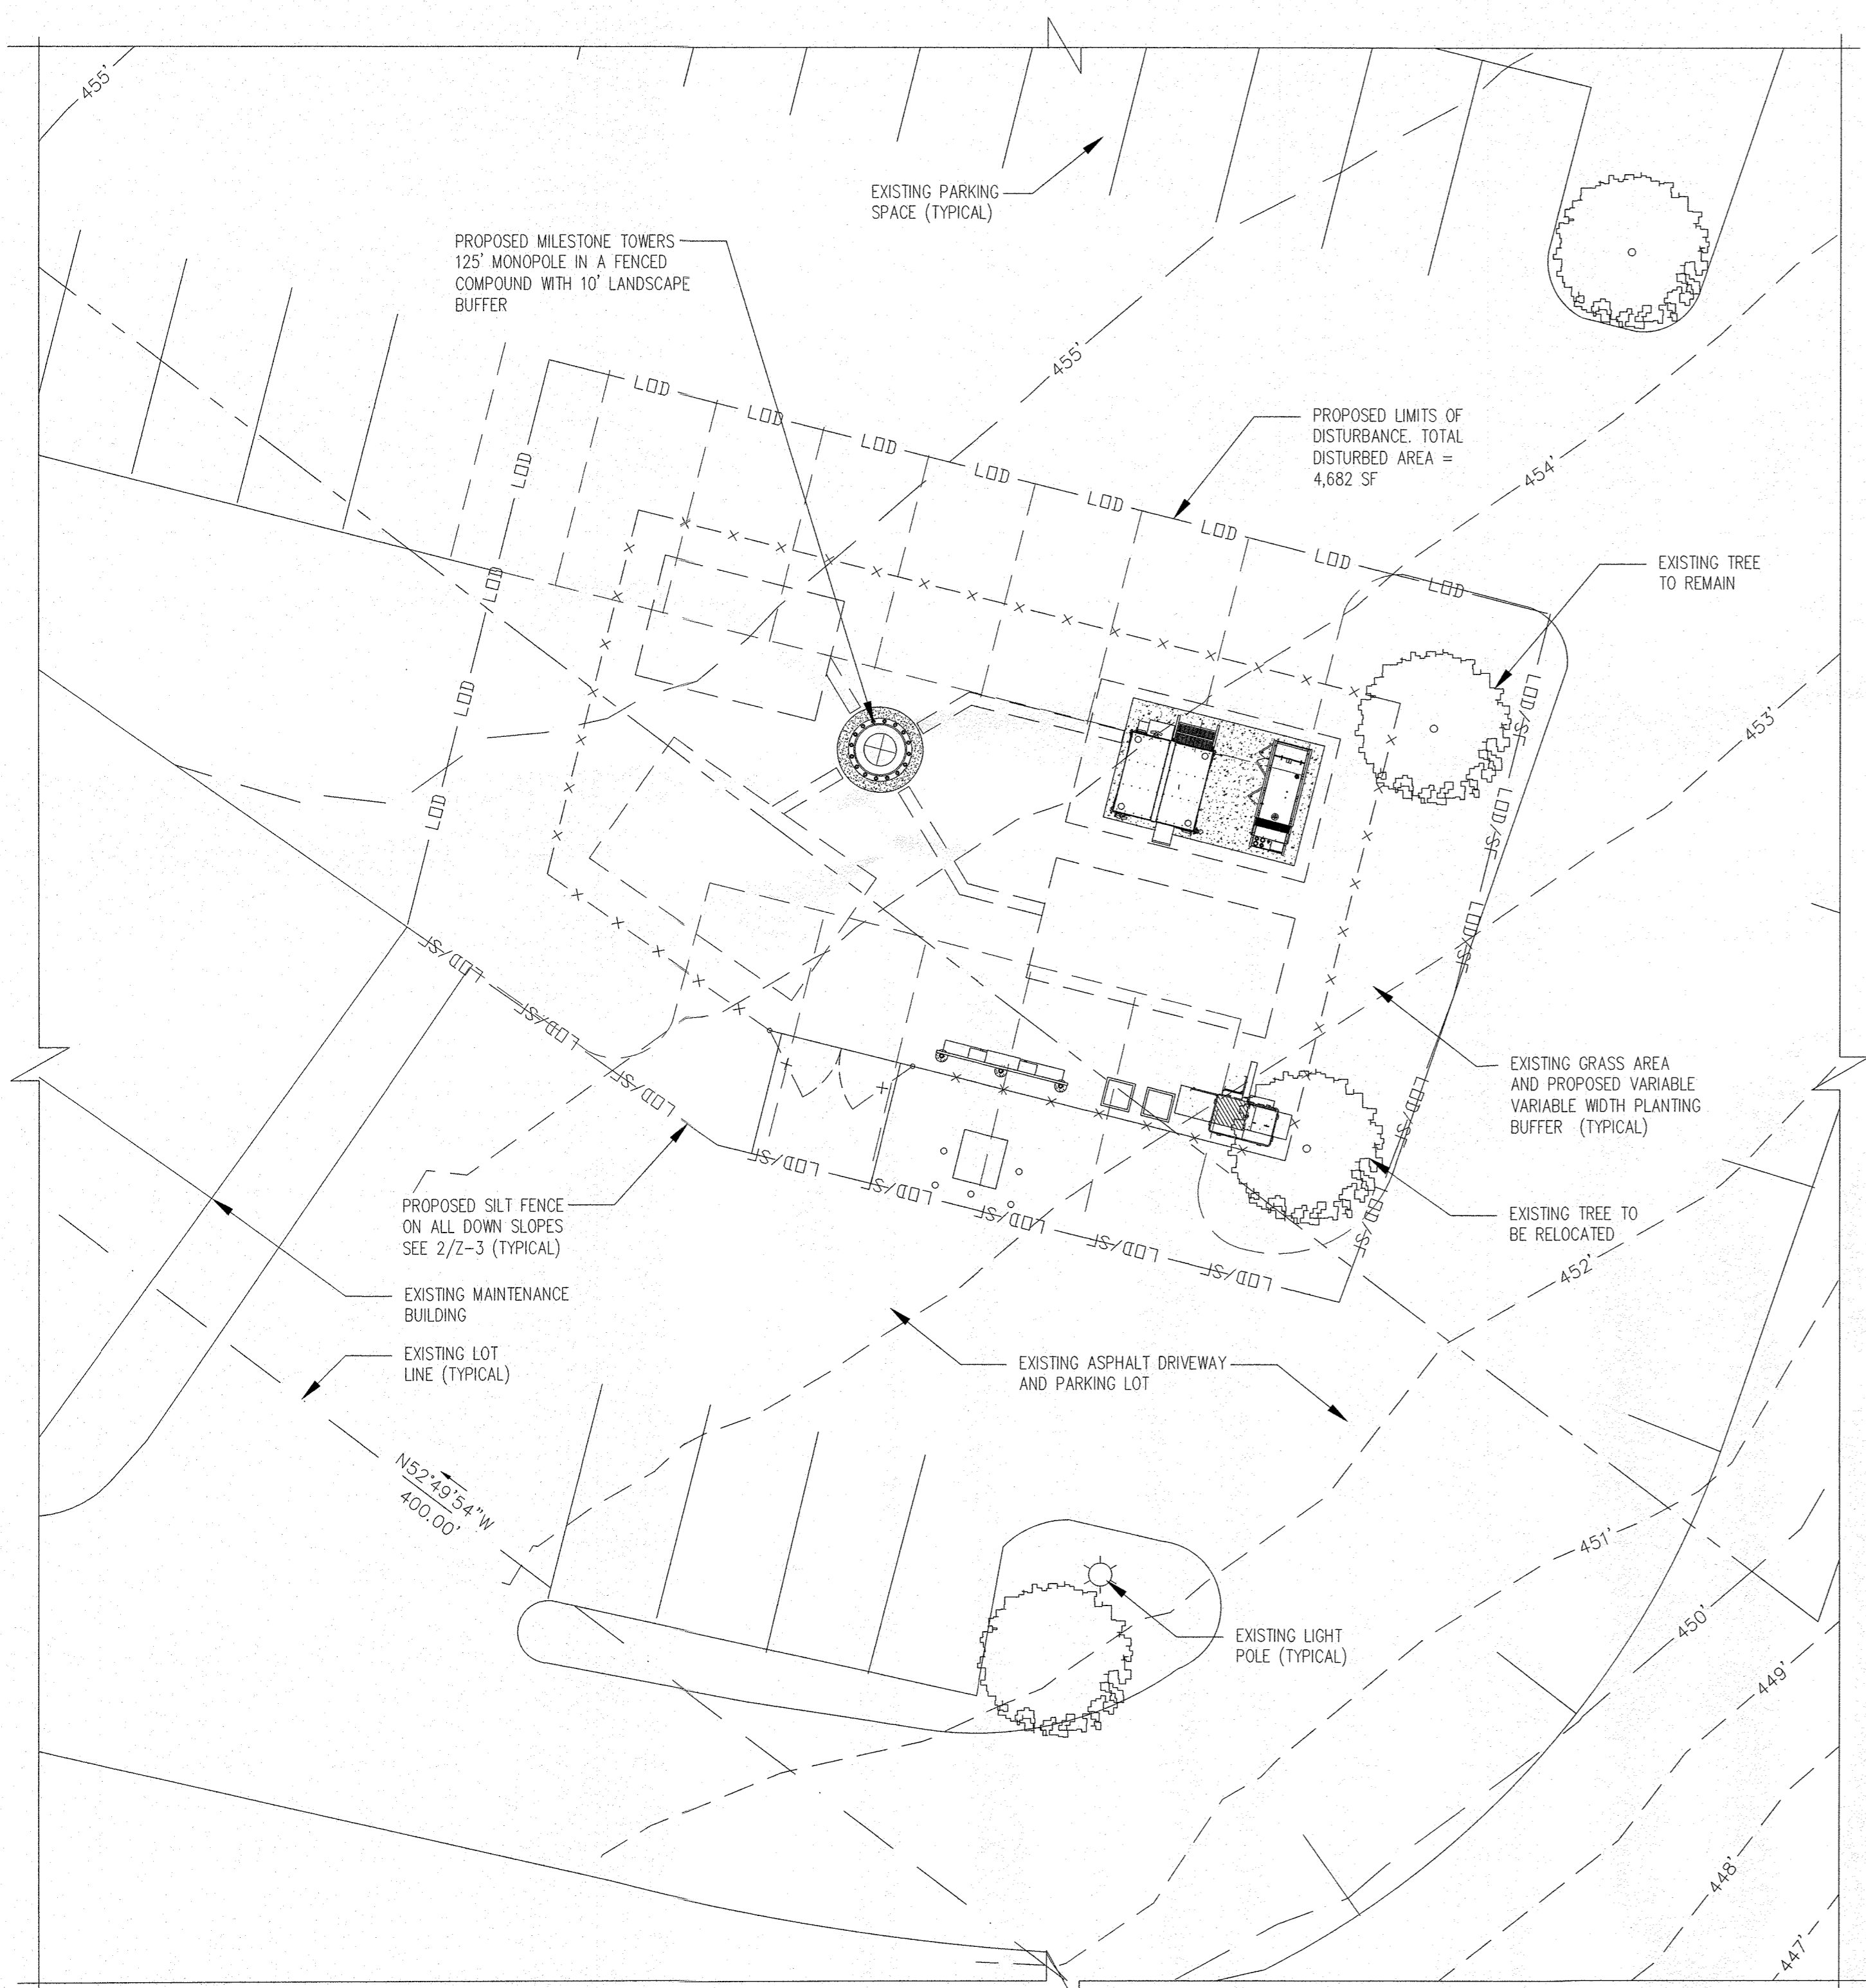

EROSION & SEDIMENT CONTROL PLAN
SCALE: 1" = 10'

entrex
communication services, inc.
6100 Executive Blvd., Suite 430
Rockville, MD 20852
Phone: (202)408-0960

SUBMITTALS

DATE	DESCRIPTION	REV.
11-30-22	ZONING REVIEW	
01-09-23	MILESTONE COMMENTS	
01-31-23	MILESTONE COMMENTS	
03-03-23	COUNTY COMMENTS	

SEAL:

Professional Certification. I hereby certify that these documents were prepared or approved by me, and that I am a duly licensed professional engineer under the laws of the State of Maryland, License No. 12919, Expiration Date: 04/02/2024

Milestone Towers

PROJECT NO: 1050.364
DESIGNER: R.S.
ENGINEER: M.M.

SCALE:
SCALE AS NOTED ON DRAWING

GRACE COMMUNITY CHURCH SITE
8200 OLD COLUMBIA RD.
FULTON, MD 20759

TITLE:
EROSION AND SEDIMENT CONTROL PLAN AND DETAILS

SHEET NUMBER:
Z-3