

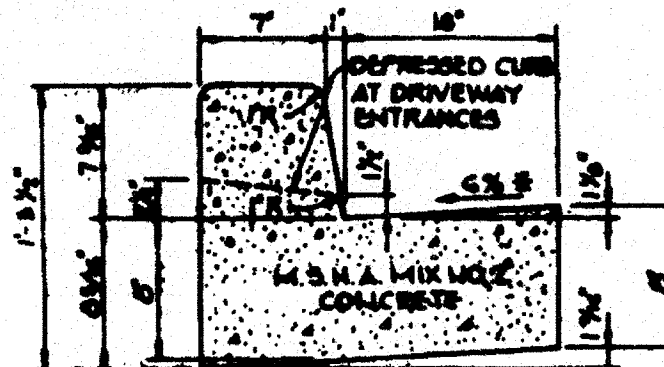


NOTE: PAVING SHALL BE PLACED AS A CONTINUATION OF EXISTING 2% CROSS SLOPE. THE CURB AND GUTTER SHALL BE PLACED WITH THE GUTTER FIN 2 INCHES ABOVE THE PAVING TO ALLOW FOR FUTURE SURFACE OVERLAY BY THE S.H.A.  
\* OR AS DIRECTED BY THE S.H.A.


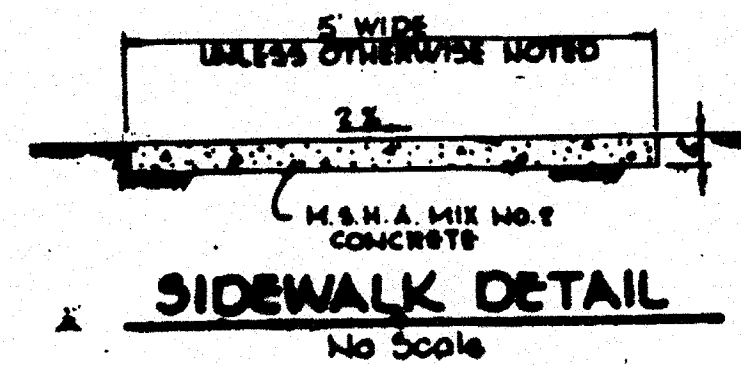


HOWARD COUNTY DESIGN MANUAL VOLUME III - STANDARD SPECIFICATIONS AND DETAILS FOR CONSTRUCTION (DRAWING R-2.01)  
GUTTER FIN AT THE MEDIAN EDGE OF INTERMEDIATE ARTERIALS OR THE HIGH SIDE OF SUPERELEVATED SECTIONS SHALL BE SLOPED AT THE SAME RATE AS THE PAVEMENT.


**STANDARD 7" COMBINATION CURB AND GUTTER**  
NO SCALE

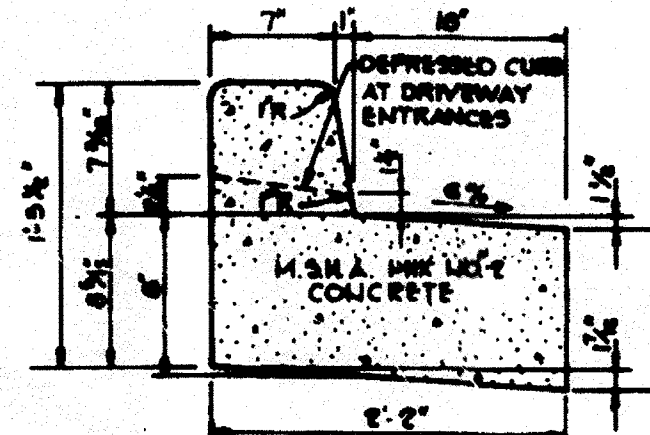




**REVERSE 7" COMBINATION CURB AND GUTTER**  
NO SCALE

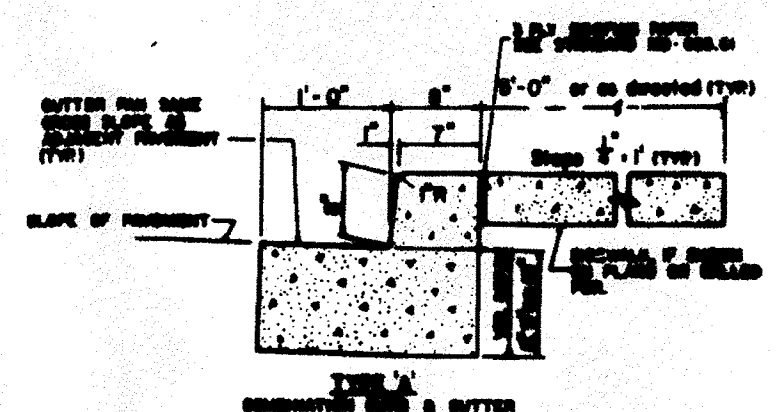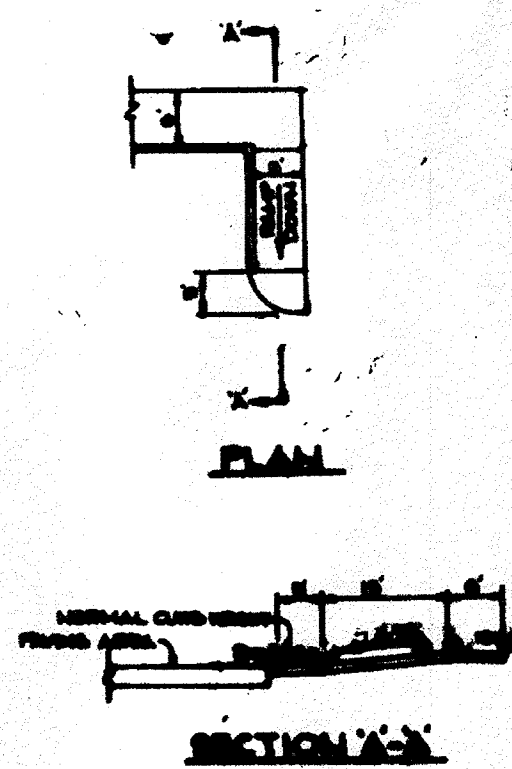

**M.S.H.A. CURB AND GUTTER**  
NO SCALE

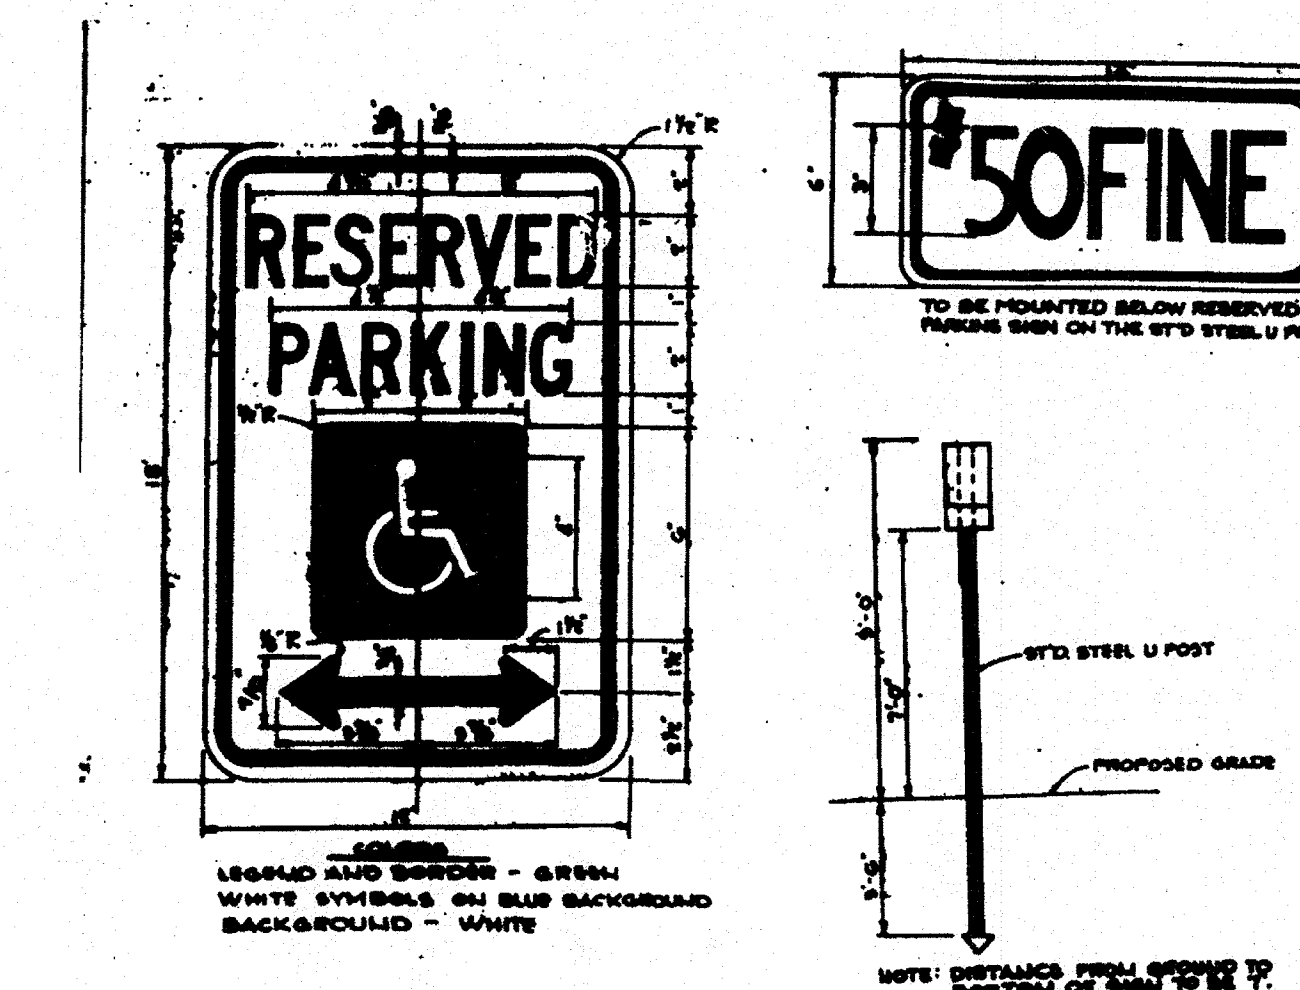

**HANDICAP SIGN DETAIL**  
NO SCALE

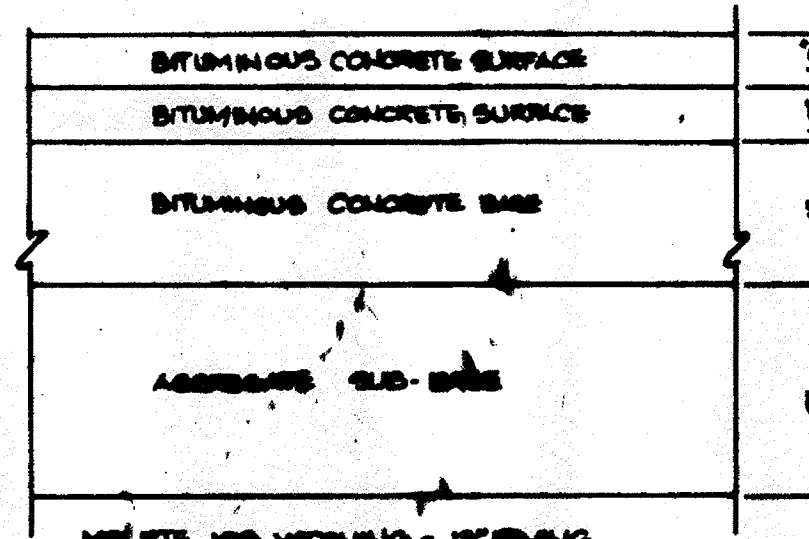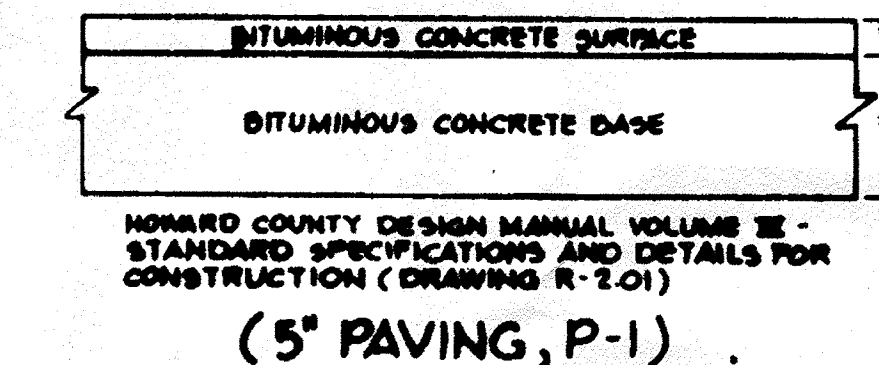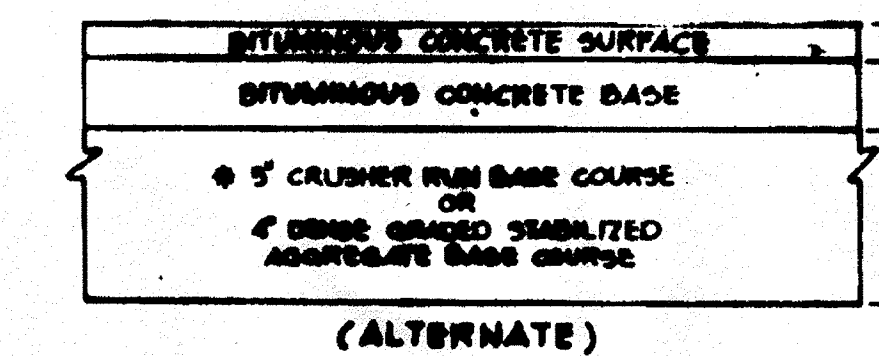

**M.S.H.A. PAVING SECTION**  
NO SCALE

APPROVED: FOR PUBLIC WATER AND PUBLIC SEWERAGE SYSTEMS, HOWARD COUNTY HEALTH DEPARTMENT.  
*J. J. ...* 5/21/87  
COUNTY HEALTH OFFICER DATE

APPROVED: HOWARD COUNTY OFFICE OF PLANNING AND ZONING.  
*John W. ...* 5-28-87  
PLANNING DIRECTOR DATE  
*ALINE ...* 5-22-87  
CHIEF, DIVISION OF LAND DEVELOPMENT AND ZONING ADMINISTRATION DATE



APPROVED: FOR PUBLIC WATER, PUBLIC SEWERAGE, STORM DRAINAGE SYSTEMS AND PUBLIC ROADS.  
HOWARD COUNTY DEPARTMENT OF PUBLIC WORKS  
*George ...* 5-21-87  
DIRECTOR DATE  
*...* 5-20-87  
CHIEF, BUREAU OF ENGINEERING DATE

10-8-87 | 1 | ADDED TYP SECTION U.S.1 & STORM DRAIN PROFILE  
DATE NO REVISION  
OWNER: WATERLOO LAND LTD. PARTNERSHIP  
SUITE 101  
8950 BAYSTOL COURT  
JESSUP, MARYLAND 20794  
DEVELOPER: SENA CORPORATION  
SUITE 101  
8950 BAYSTOL COURT  
JESSUP, MARYLAND 20794

PROJECT: **WATERLOO MINI-STORAGE**  
AREA TAX MAP 03 PARCEL 291  
6TH ELECTION DISTRICT  
HOWARD COUNTY, MARYLAND 21044  
TITLE: **PROFILES AND DETAILS**

**THE RIEMER GROUP, INC.**  
The Riemer Group, Inc. A Land Planning, Design & Civil Engineering Firm  
2108 Health Park Drive, Ellicott City, Maryland 21043 (301) 481-8900

5/13/87 DATE  
DESIGNED BY: J.K.B.  
DRAWN BY: DAM  
PROJECT NO: 54500  
DATE: FEBRUARY 1987  
SCALE: AS SHOWN  
DRAWING NO. 3 OF 6

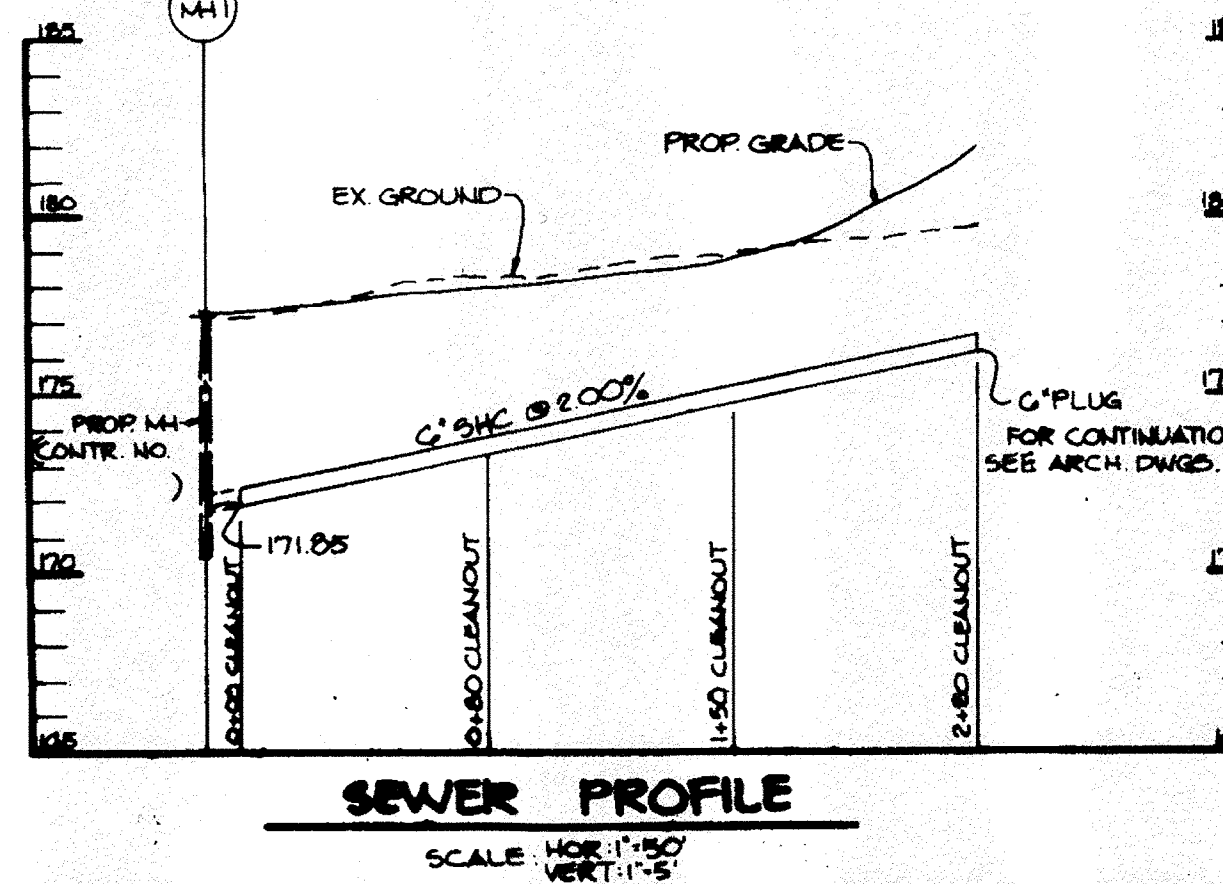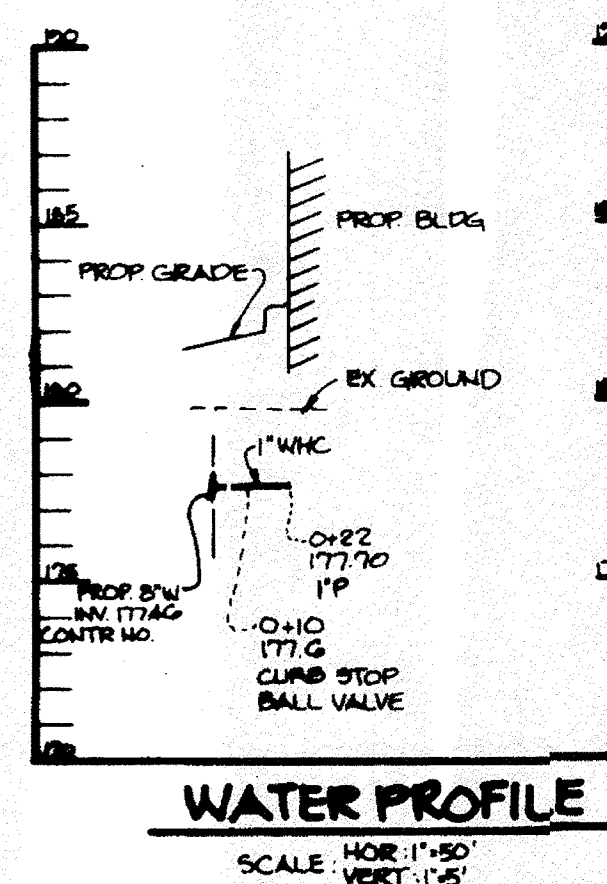

APPROVED  
DIVISION OF LAND DEVELOPMENT & ZONING ADMINISTRATION  
HOWARD COUNTY, MARYLAND  
DATE: 3-18-87  
*...*