



7

6

5

4

3

2

1

CONSTRUCTION NOTES:  
1.

D

C

B


A

D

C

B

A

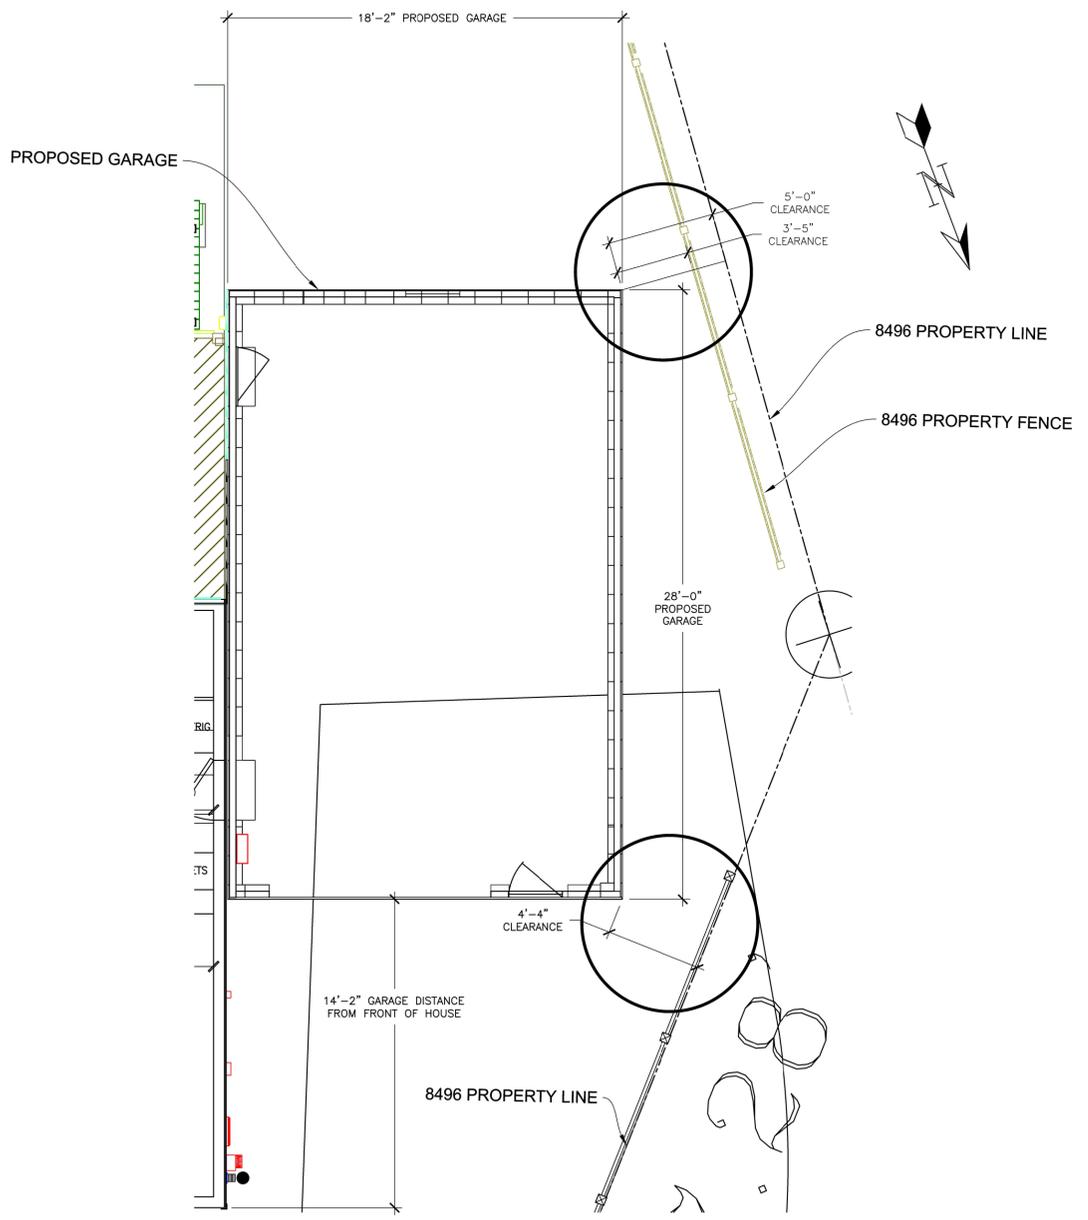

DETAIL VIEW  
 ROBERT M. WARNER III AND EMILY D. WARNER  
 8496 THOMAS WILLIAMS WAY

<b>CADES</b> COMPUTER AIDED DESIGN ENGINEERING SERVICES COLUMBIA, MD 21044	
DRAWN	R. WARNER
DATE	9-7-2021
SCALE	3/8"=1'
FILENAME	200069.DWG
DRAWING NO. 200069 SHT 2	

7

6

5

4

3

2

1

REV2 REVISED: 2-23-2026