


CONSTRUCTION NOTES:
1.

2'-4"
10'-2" SHED
3'-1" 8'-1"
4'-2" REQUESTED VARIANCE

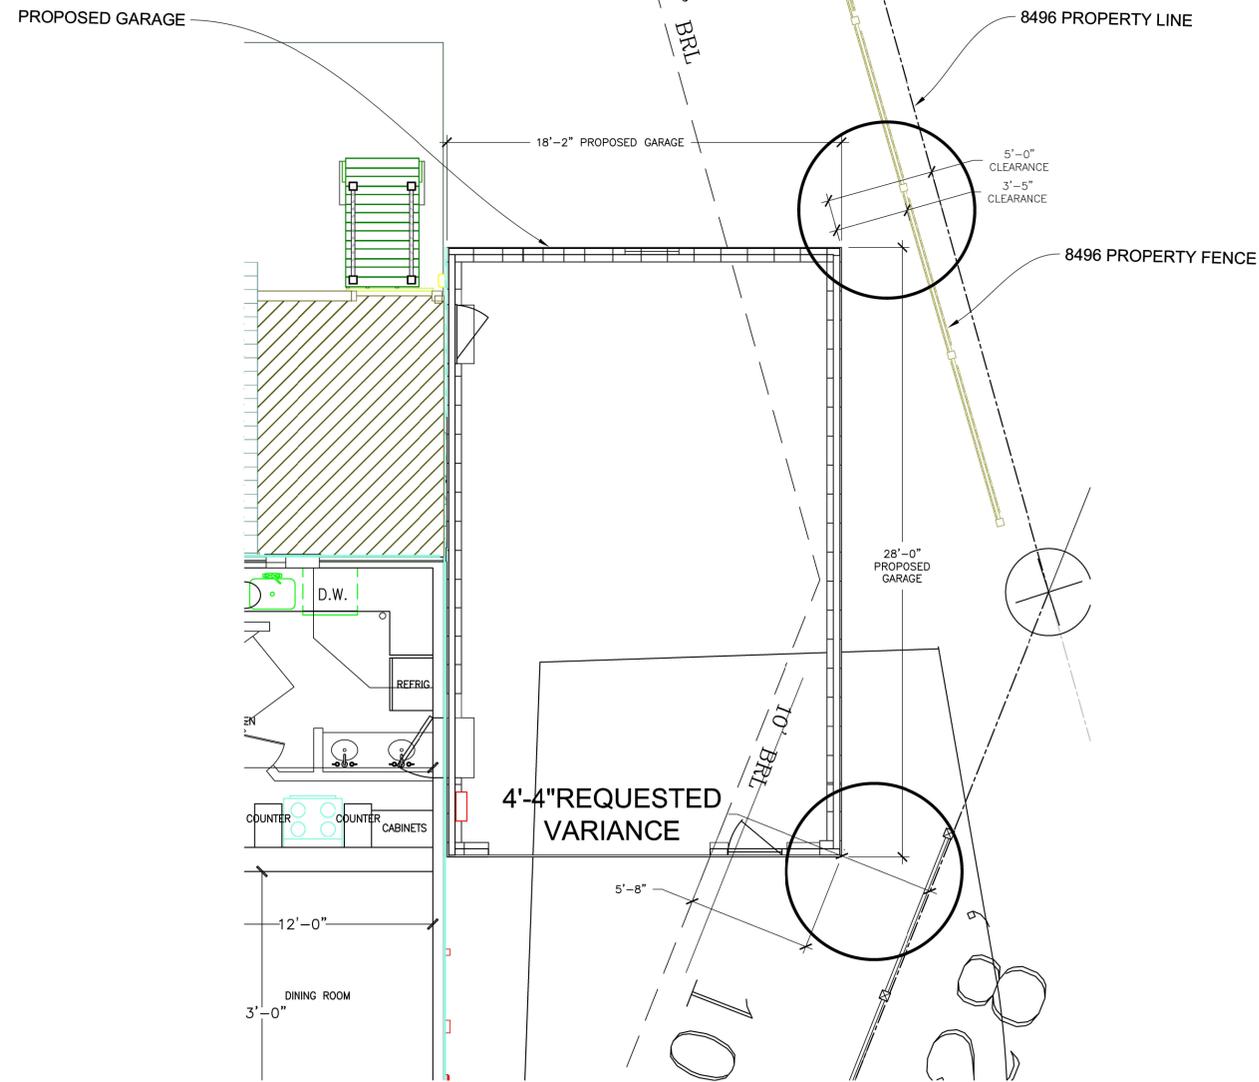

DETAIL VIEW
ROBERT M. WARNER III AND EMILY D. WARNER
8496 THOMAS WILLIAMS WAY

CADES
COMPUTER AIDED DESIGN
ENGINEERING SERVICES
COLUMBIA, MD 21044

DRAWN	R. WARNER
DATE	9-7-2021
SCALE	3/8"=1'
FILENAME	200069.DWG
DRAWING NO.	200069 SHT 2