

**SUBMITTALS**

DATE	DESCRIPTION	REV.
11-30-22	ZONING REVIEW	
01-09-23	MILESTONE COMMENTS	
01-31-23	MILESTONE COMMENTS	
03-03-23	COUNTY COMMENTS	

SEAL:




PROJECT NO: 1050.364  
 DESIGNER: M.A.  
 ENGINEER: M.M.

SCALE:  
 SCALE AS NOTED ON DRAWING

**GRACE COMMUNITY CHURCH SITE**  
 8200 OLD COLUMBIA RD.  
 FULTON, MD 20759

TITLE:  
**MONOPOLE ELEVATION**

SHEET NUMBER:  
**Z-5**

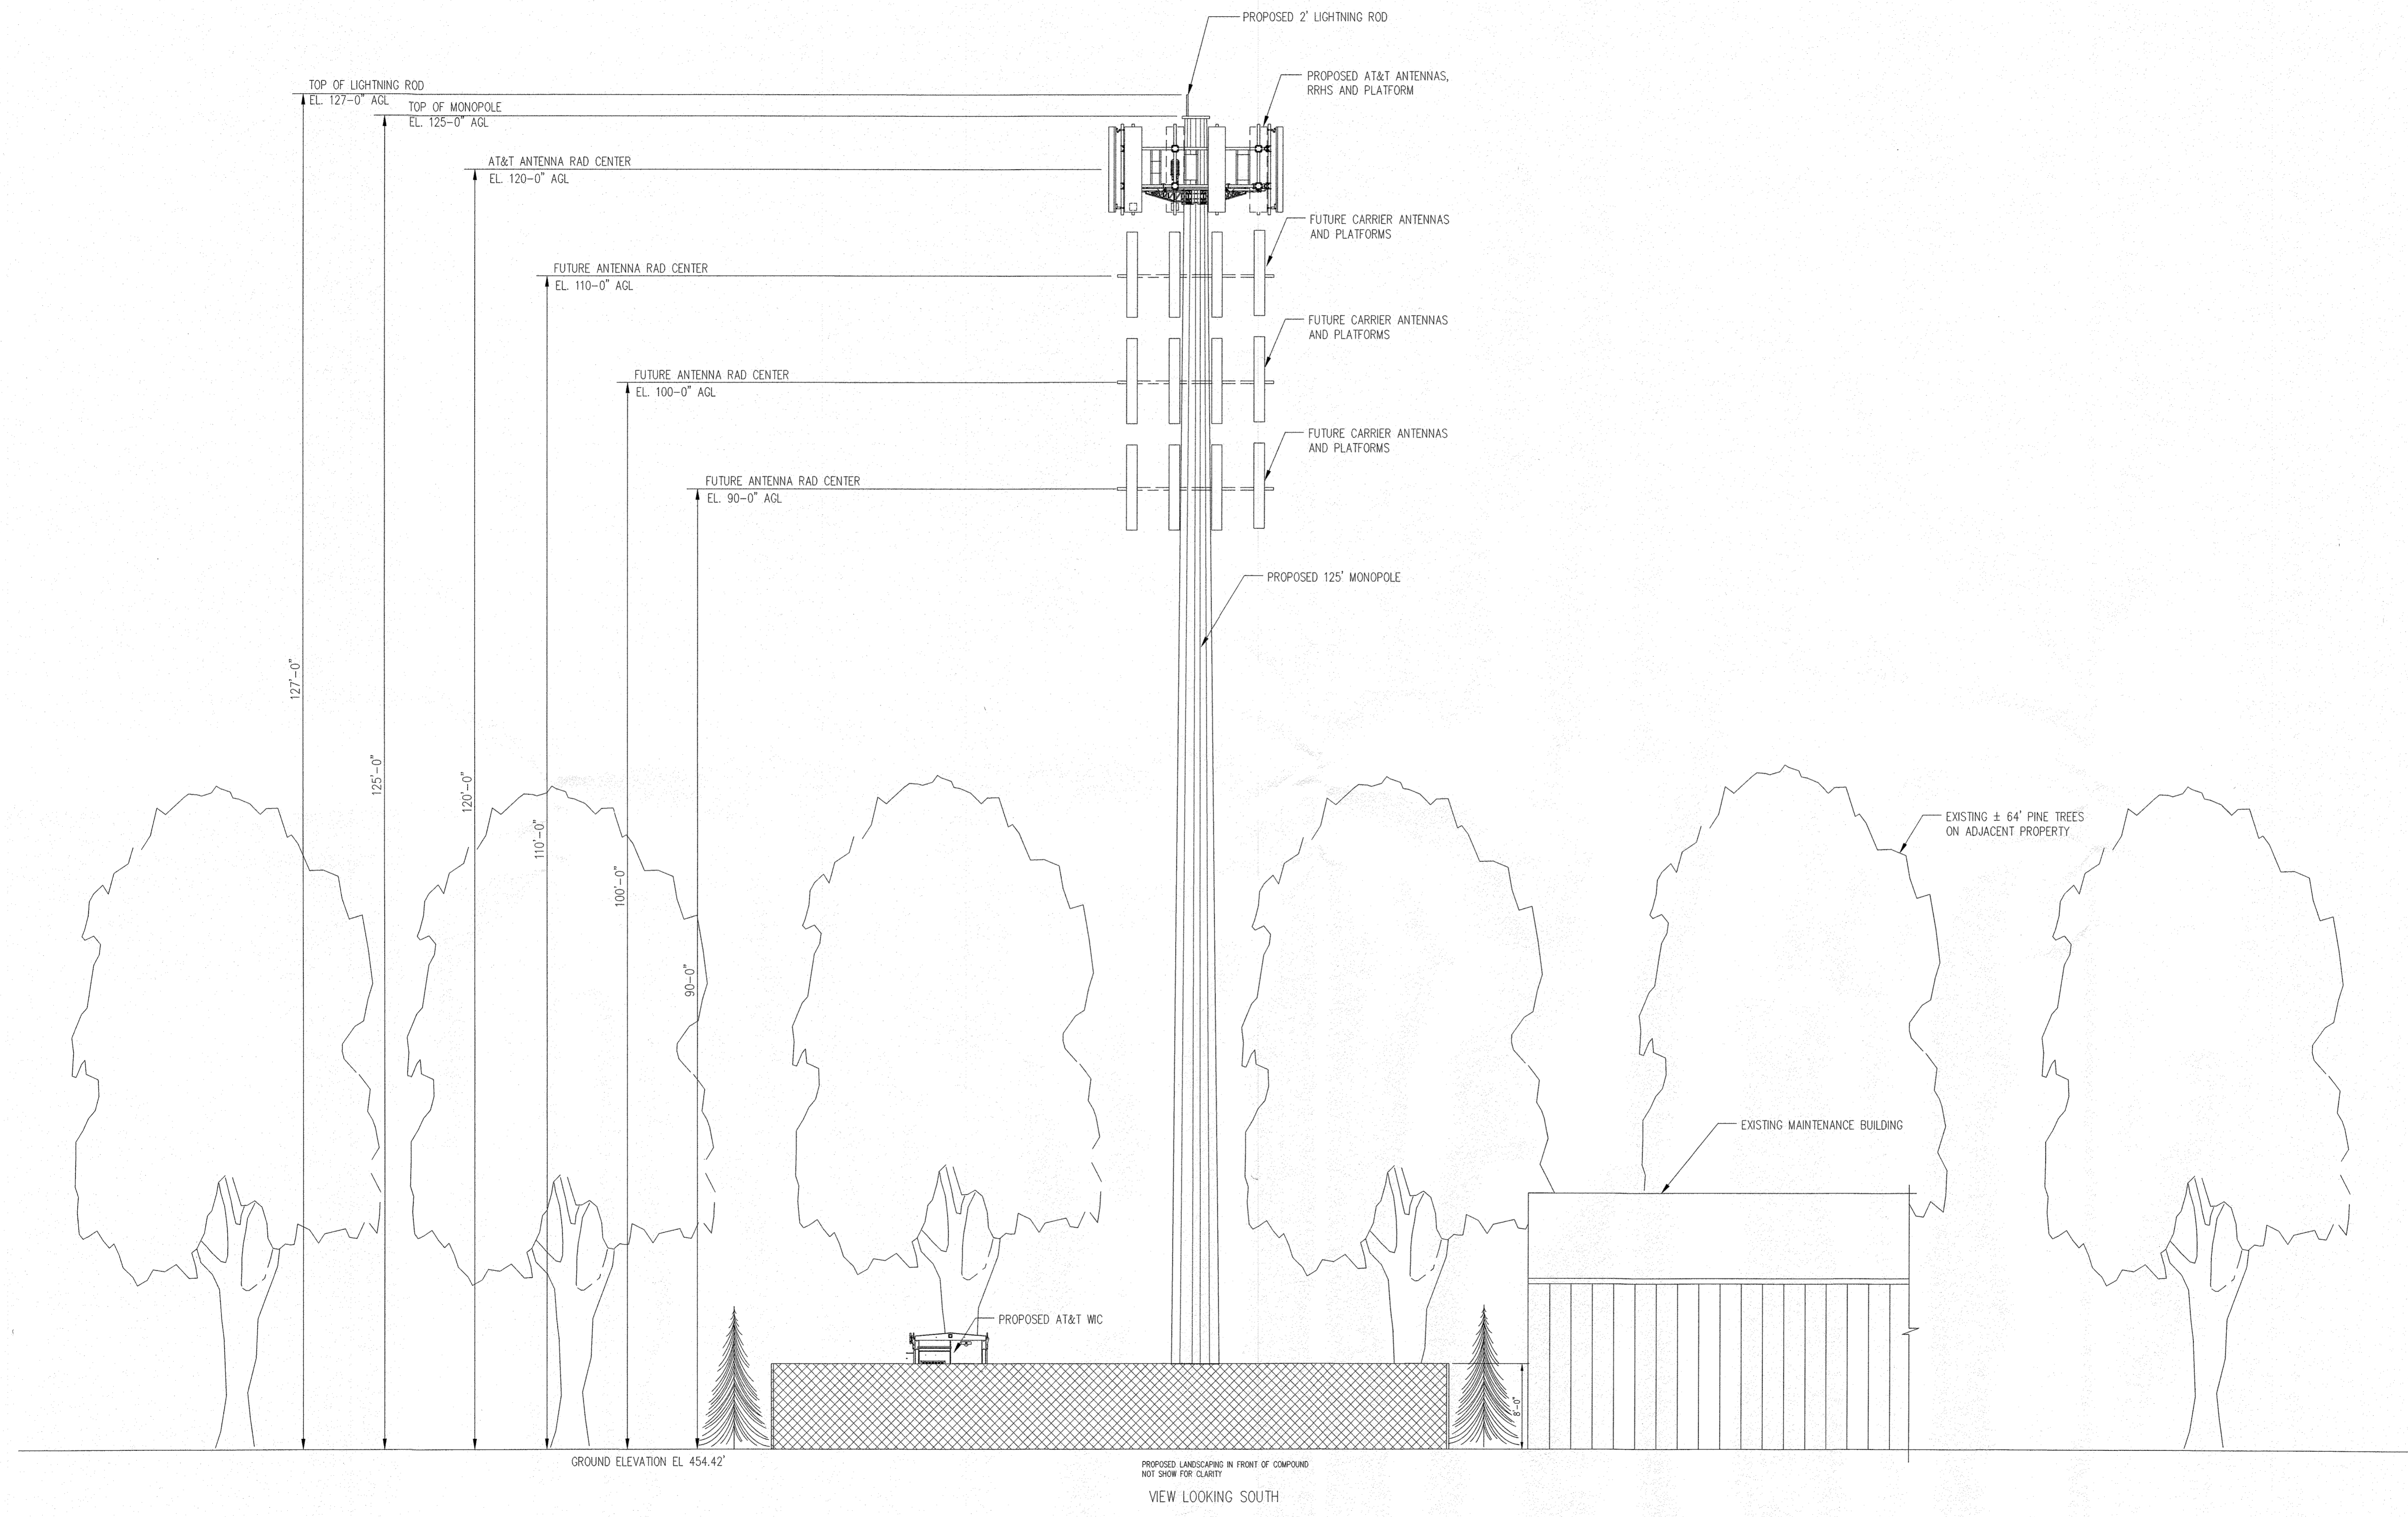

**MONOPOLE ELEVATION**  
 SCALE: 1/8" = 1'-0" 1  
Z-5