


NOTE: No Portion of this lot lies within the 100 Year Flood Plain.

LOCATION OF HOUSE
10226 SHIRLEY MEADOW COURT
LOT 55

CENTENNIAL MANOR
SECTION ONE AREA TWO
LOTS 23-84
2ND ELECTION DISTRICT
HOWARD COUNTY, MARYLAND

OPEN SPACE
LOT 15

LOT 55
20,355 sq ft
S 57° 42' 37" E
Iron Pipe Set
N 68° 38' 58" E
5' x 11' Conc. Stoop & Step

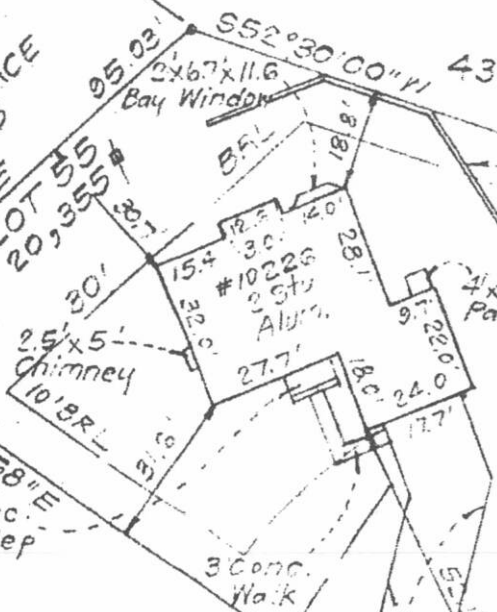

158.00' 42
120.00' 57
Wall Check 6-12-88
Top of Wall Elev. 398.3
Final 9-25-88
Lot Corners Set 10-14-88

Right of Way For Egress & Egress Libd. 1582' Fd. 224

86-048

Serial No. 15-62

SURVEYOR'S CERTIFICATE

I hereby certify that the position of all existing improvements on the above described property have been carefully established by a transit-tape survey and that unless otherwise shown, there are no encroachments.

CLARK • FINEFROCK & SACKETT, INC.

ENGINEERS • PLANNERS • SURVEYORS
7135 MINSTREL WAY COLUMBIA, MD. 21045
(301) 381-7500-BALTO. • (301) 621-8100-WASH.

REFERENCE

DRAWN BY SVP

CHECKED BY KVC

Plat

DATE 10-17-88

FILE NO.

6882

SCALE 1"=40'

8716-K