

7

6

5

4

3

2

1

D

C

B


A

D

C

B

A

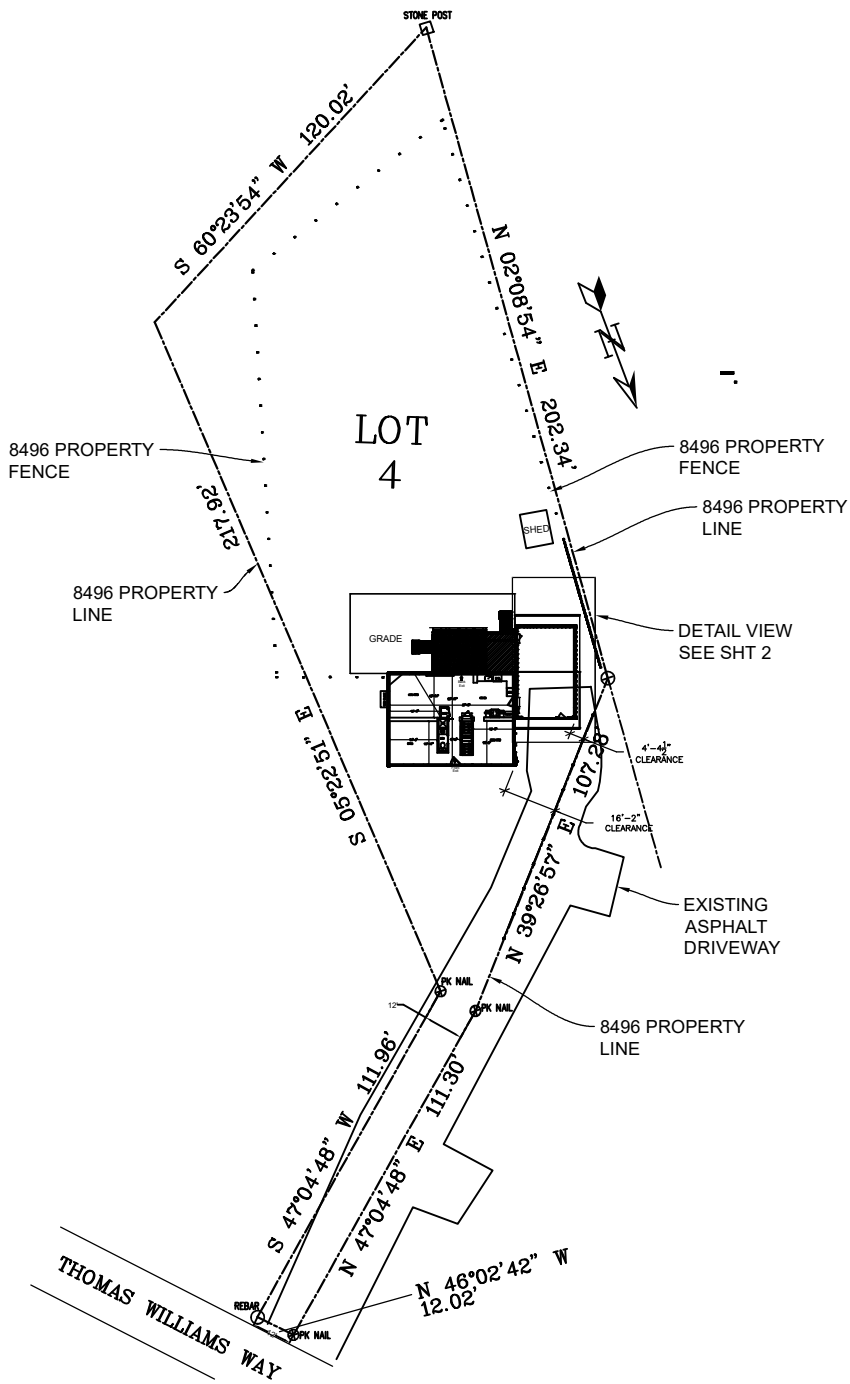

PROPERTY PLAT

8496 THOMAS WILLIAMS WAY

CADES

COMPUTER AIDED DESIGN
ENGINEERING SERVICES
COLUMBIA, MD 21044

DRAWN	R. WARNER
DATE	9-7-2021
SCALE	7/8"=12'
FILENAME	200069.DWG
DRAWING NO.	200069 SHT 1

REVISED: 12-9-2025

7

6

5

4

3

2

1

7

6

5

4

3

2

1

CONSTRUCTION NOTES:


1.

D

C

B

A

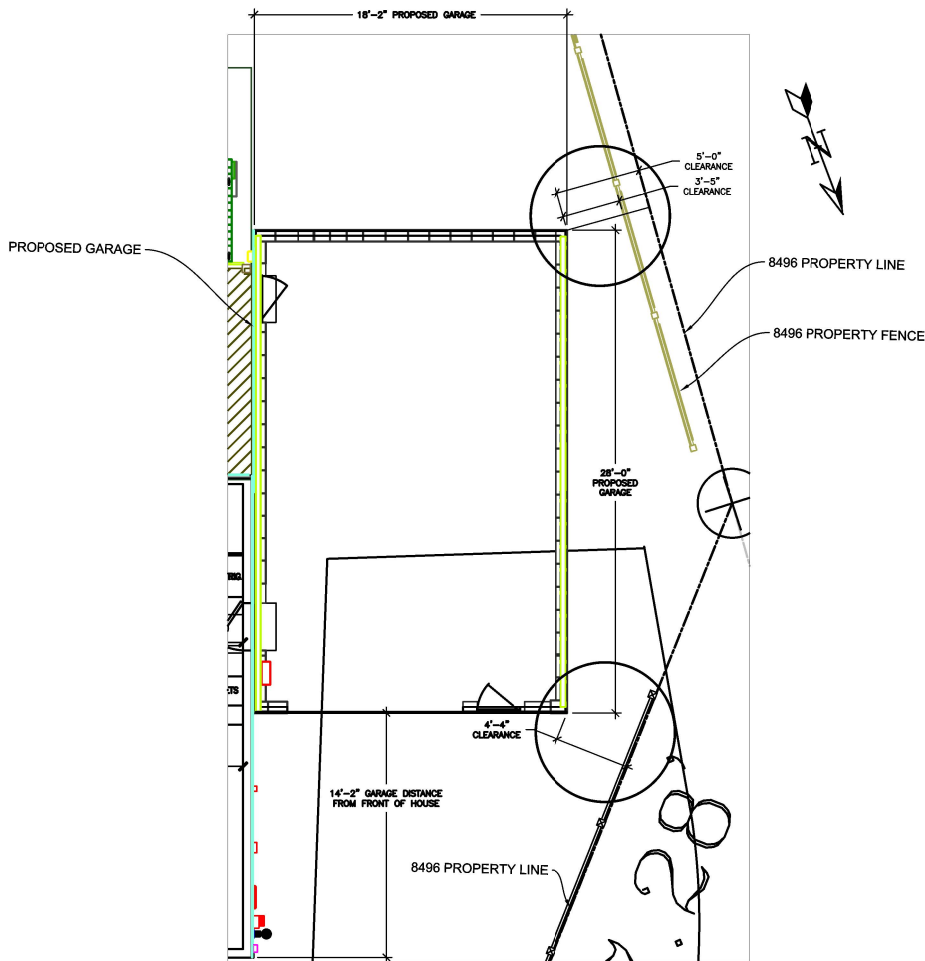

D

C

B

A

DETAIL VIEW
PROPERTY PLAT
8496 THOMAS WILLIAMS WAY

CADES
COMPUTER AIDED DESIGN
ENGINEERING SERVICES
COLUMBIA, MD 21044

DRAWN	R. WARNER
DATE	9-7-2021
SCALE	3/8"=1'
FILENAME	200069.DWG
DRAWING NO.	200069 SHT 2

REVISED: 12-9-2025

7

6

5

4

3

2

1